

Stratus™

stratusunlimited.com

888.503.1569

LOCATION NUMBER:

17505

SITE ADDRESS:

230 Central St
Winchendon, MA
01475



ELEVATION

Scale: NTS



Stratus™

stratusunlimited.com

8959 Tyler Boulevard
Mentor, Ohio 44060

888.503.1569

CLIENT:

Walgreens

ADDRESS:

230 Central St
Winchendon, MA
01475

PAGE NO.:

3

ORDER NUMBER:

1161161

SITE NUMBER:

17505

ELECTRONIC FILE NAME:

K:\ACCOUNTS\WWALGREENS\2021\MA\17505_Winchendon\
17505_Winchendon_R1.cdr

PROJECT NUMBER:

4554

PROJECT MANAGER:





Valerie Thorpe

Rev #	Req #	Date/Artist	Description	Rev #	Req #	Date/Artist	Description
Original	355743	10/15/21 AM					
Rev 1	365110	01/12/22 ANS	Updated elevations				

PRINTS ARE THE EXCLUSIVE PROPERTY OF STRATUS. THIS MATERIAL SHALL NOT BE USED, DUPLICATED, OR OTHERWISE REPRODUCED WITHOUT THE PRIOR WRITTEN CONSENT OF STRATUS.

ELEVATION

Scale: 3/32"=1'-0"

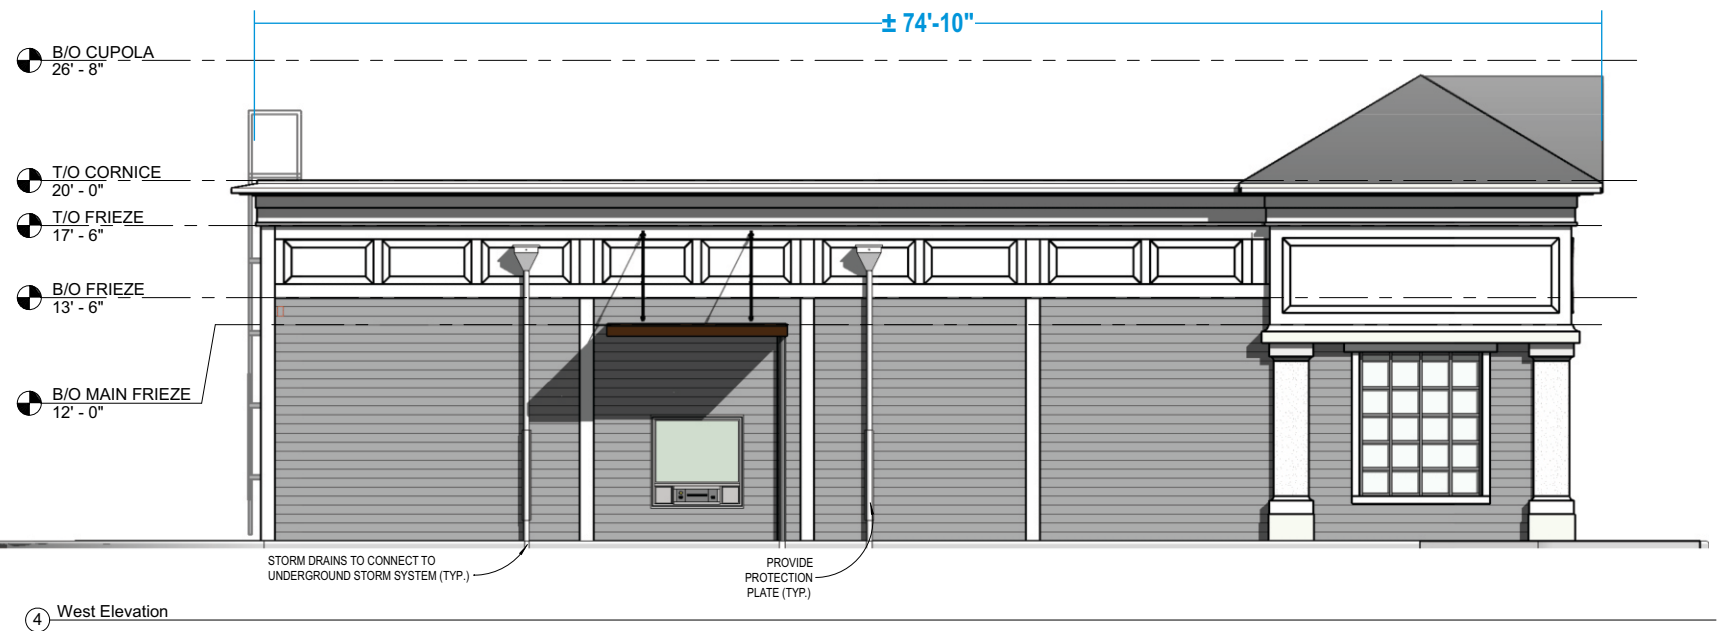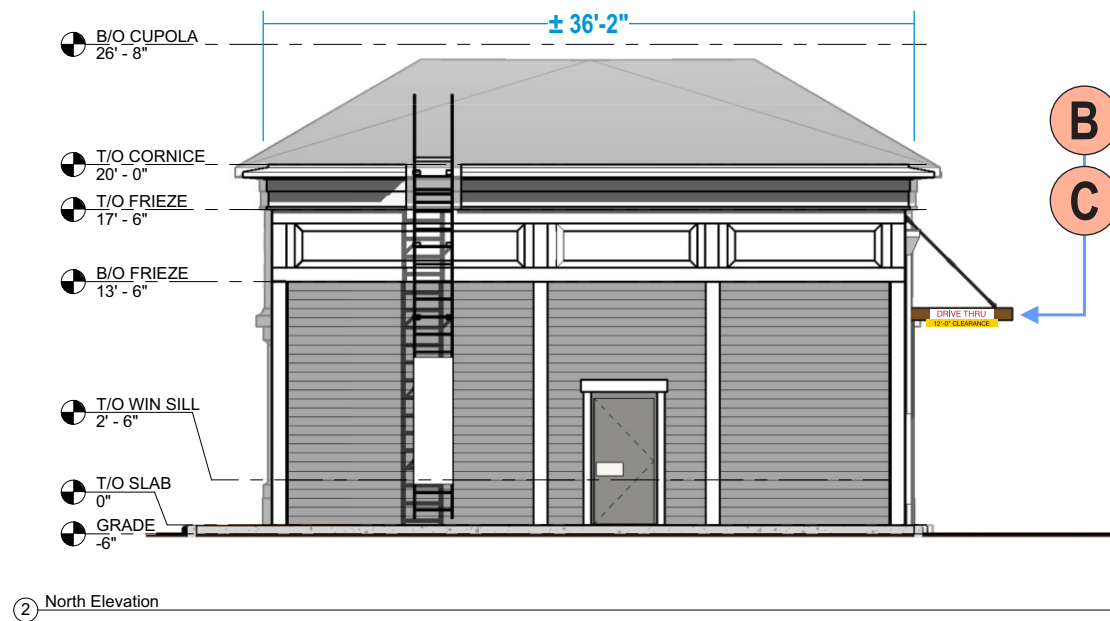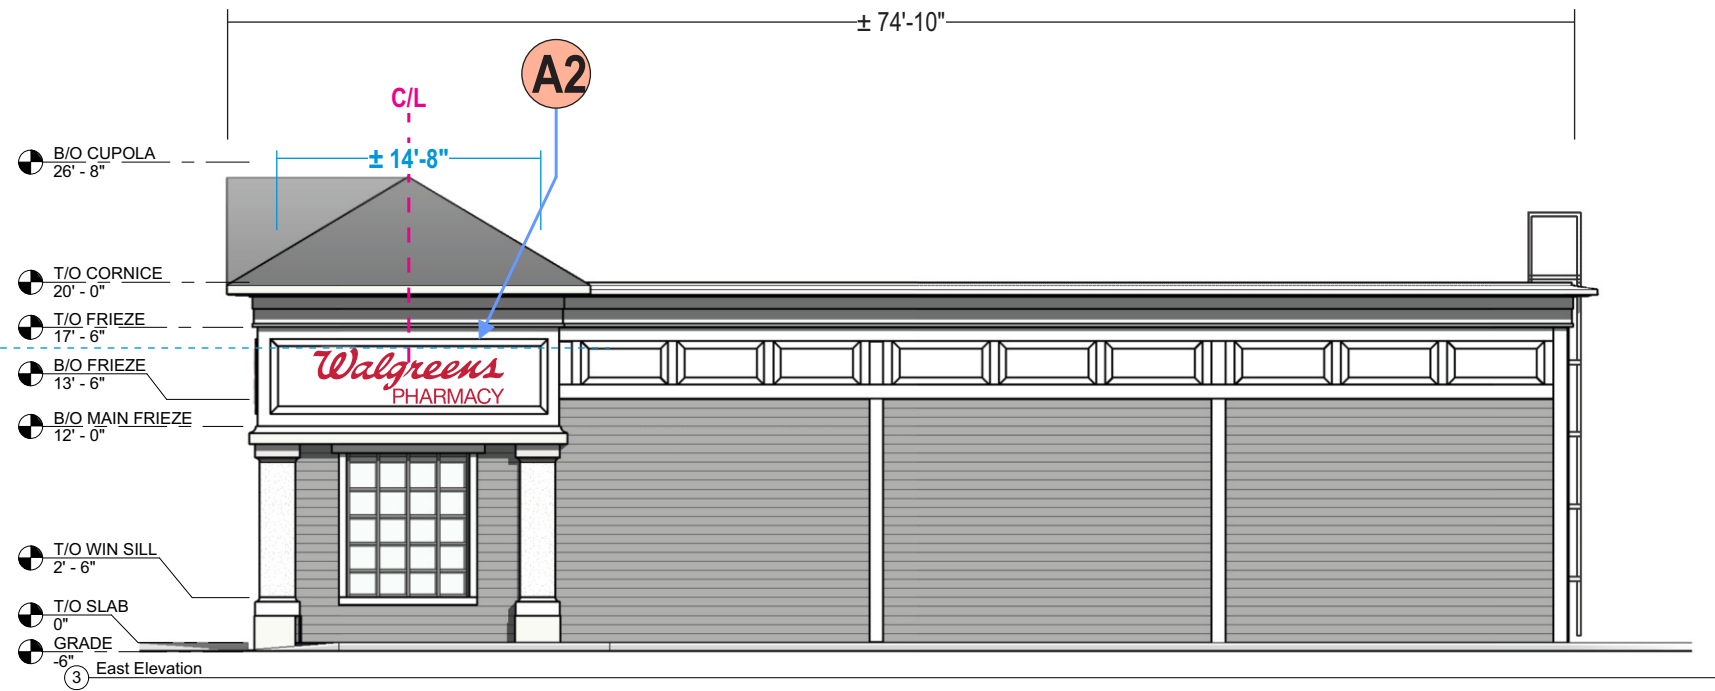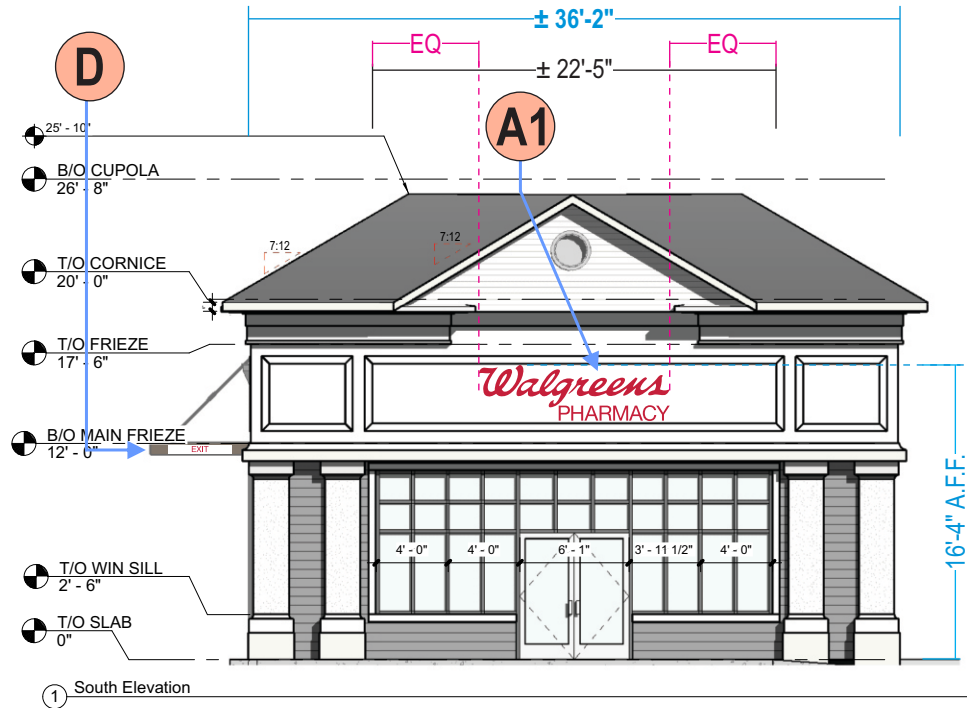

Stratus™

stratusunlimited.com

8959 Tyler Boulevard
Mentor, Ohio 44060

888.503.1569

CLIENT:

Walgreens

ADDRESS:

230 Central St
Winchendon, MA
01475

PAGE NO.:

4

ORDER NUMBER:

1161161

SITE NUMBER:

17505

ELECTRONIC FILE NAME:

K:\ACCOUNTS\W\WALGREENS\2021\MA\17505_Winchendon\
17505_Winchendon_R1.cdr

PROJECT NUMBER:

4554

PROJECT MANAGER:

Valerie Thorpe

Rev #	Req #	Date/Artist	Description	Rev #	Req #	Date/Artist	Description
Original	355743	10/15/21 AM					
Rev 1	365110	01/12/22 ANS	Updated elevations				

PRINTS ARE THE EXCLUSIVE PROPERTY OF STRATUS. THIS MATERIAL SHALL NOT BE USED, DUPLICATED, OR OTHERWISE REPRODUCED WITHOUT THE PRIOR WRITTEN CONSENT OF STRATUS.

A1 A2

FACE LIT CHANNEL LETTERS - Red faces

10'-7-1/4" WALGREENS / 10" PHARMACY


Scale: 1/2"=1'-0"

33.0 square feet

COLOR PALETTE

FACES:
2793 Red Acrylic

RETURNS:
Hunter Red Pre-finished

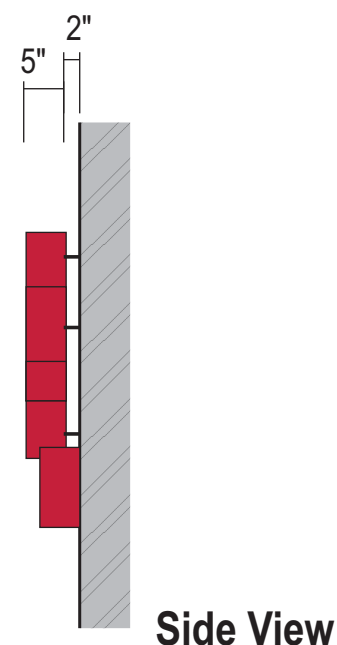

WALGREENS FACE-LIT CHANNEL LETTERSET

FACES: .187 #2793 Red acrylic

TRIMCAP: 1" Wagner 'True Red' Jewelite trim cap - SIZE MAY VARY WITH LARGER SETS

RETURNS: 5" deep standard pre-coat Hunter Red .040 alum. returns
- ALL LETTERS TO HAVE A MINIMUM OF 3 WEEP HOLES. ONE OF THE 3 HOLES TO BE AS CLOSE AS POSSIBLE TO THE LETTERS BACK.

BACKS: 3mm AcM backer pre-finished White

ILLUM.: Red Sloan Prism LED modules as required by manufacturer
min. 2 modules per foot w/ **remote power supplies**

INSTALL: Thru bolted with 2" stand off using angle clips; Min 3/8" dia all thread fasteners into approved blocking; see following page for details

QUANTITY: (2) Two sets required for South & East elevations.

PHARMACY CHANNEL LETTERSET

FACES: .187 #2793 Red acrylic

TRIMCAP: 1" Wagner 'True Red' Jewelite trim cap

RETURNS: 5" deep standard pre-coat Hunter Red .040 alum. returns
- ALL LETTERS TO HAVE A MINIMUM OF 3 WEEP HOLES. ONE OF THE 3 HOLES TO BE AS CLOSE AS POSSIBLE TO THE LETTERS BACK.

BACKS: 3mm AcM backer pre-finished White

ILLUM.: Red Sloan Prism LED modules as required by manufacturer
min. 2 modules per foot w/ **remote power supplies**

INSTALL: Letters to be thru bolted flush using min 3/8" all thread fasteners into approved blocking - see following pages for details

QUANTITY: (2) Two sets required for South & East elevations.

Stratus™

stratusunlimited.com

8959 Tyler Boulevard
Mentor, Ohio 44060

888.503.1569

CLIENT:
Walgreens

ADDRESS:
230 Central St
Winchendon, MA
01475

PAGE NO.:
5

ORDER NUMBER:
1161161

SITE NUMBER:
17505

ELECTRONIC FILE NAME:
K:\ACCOUNTS\W\WALGREENS\2021\MA\17505_Winchendon\
17505_Winchendon_R1.cdr


PROJECT NUMBER:
4554

PROJECT MANAGER:
Valerie Thorpe

Rev #	Req #	Date/Artist	Description	Rev #	Req #	Date/Artist	Description
Original	355743	10/15/21 AM					
Rev 1	365110	01/12/22 ANS	Updated layouts to fit new elevations				

WALGREENS CHANNEL LETTERS - Red faces

Scale: N.T.S.

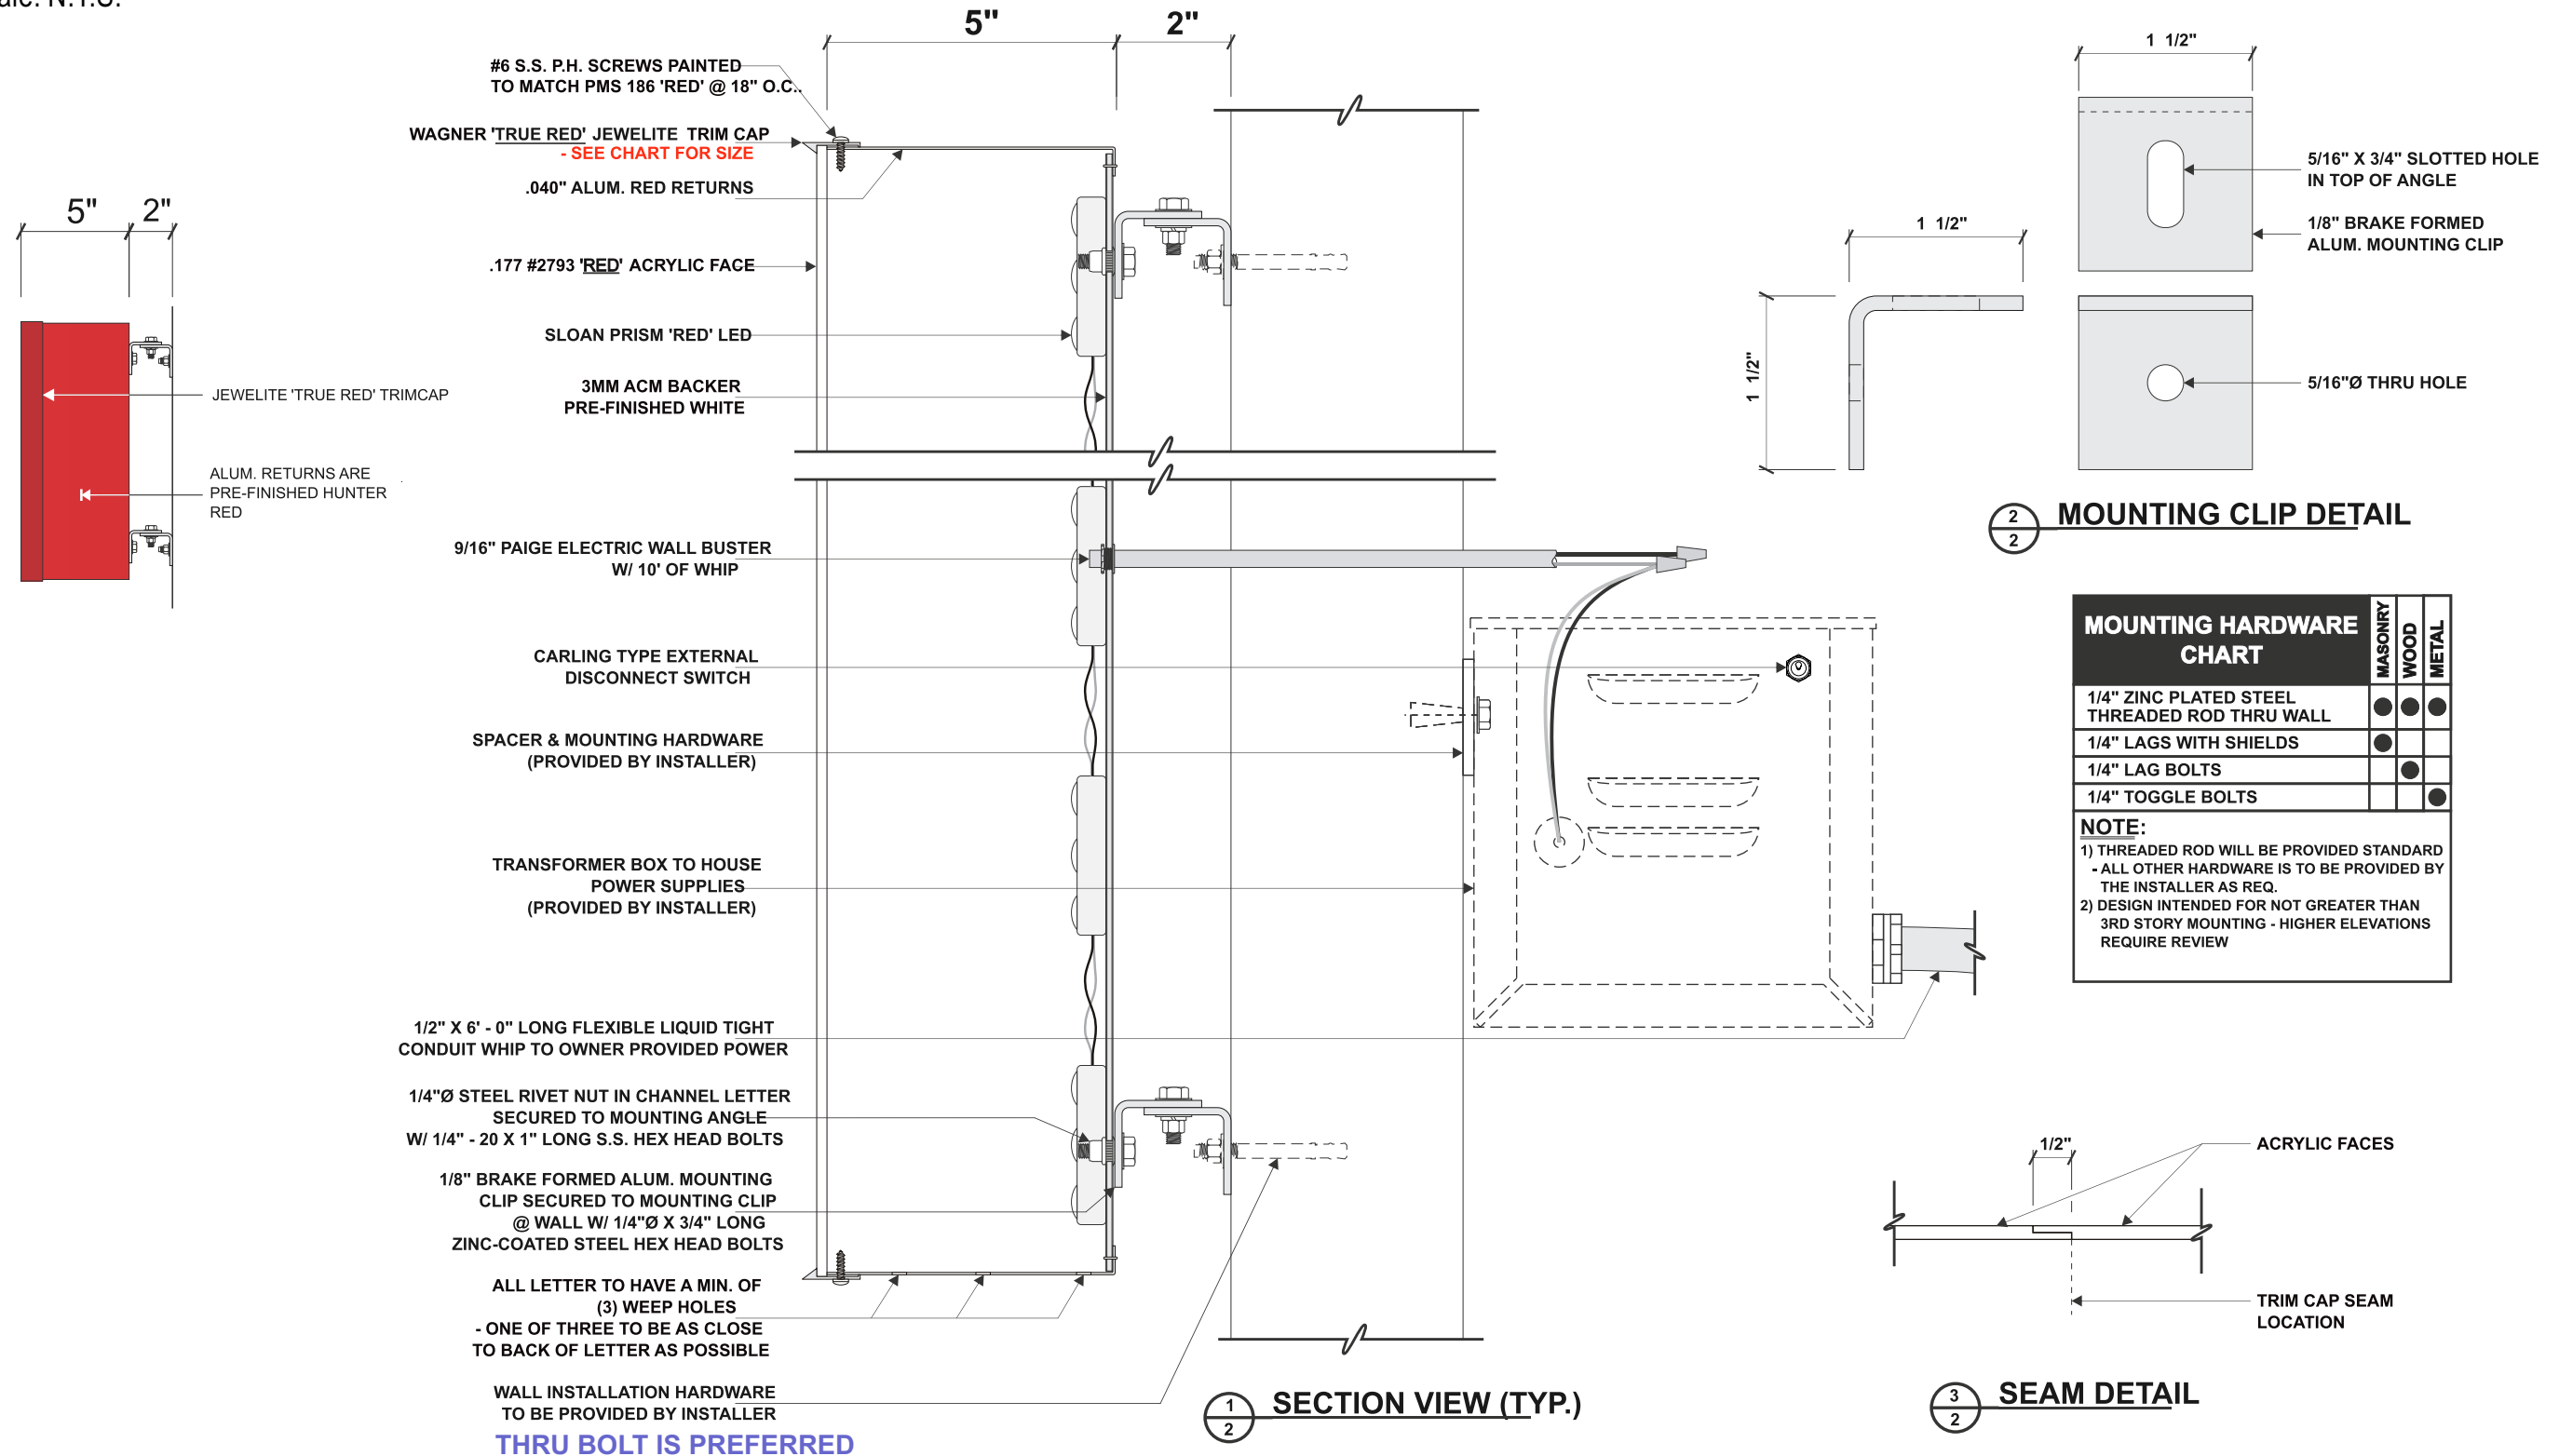

2 MOUNTING CLIP DETAIL

MOUNTING HARDWARE CHART	MASONRY	WOOD	METAL
1/4" ZINC PLATED STEEL THREADED ROD THRU WALL	●	●	●
1/4" LAGS WITH SHIELDS	●		
1/4" LAG BOLTS		●	
1/4" TOGGLE BOLTS			●

NOTE:
 1) THREADED ROD WILL BE PROVIDED STANDARD - ALL OTHER HARDWARE IS TO BE PROVIDED BY THE INSTALLER AS REQ.
 2) DESIGN INTENDED FOR NOT GREATER THAN 3RD STORY MOUNTING - HIGHER ELEVATIONS REQUIRE REVIEW

3 SEAM DETAIL

Stratus™

stratusunlimited.com

8959 Tyler Boulevard
Mentor, Ohio 44060

888.503.1569

CLIENT:
Walgreens

ADDRESS:
230 Central St
Winchendon, MA
01475

ORDER NUMBER:
1161161

SITE NUMBER:
17505

ELECTRONIC FILE NAME:
K:\ACCOUNTS\W\WALGREENS\2021\MA\17505_Winchendon\
17505_Winchendon_R1.cdr

PROJECT NUMBER:
4554


PROJECT MANAGER:
Valerie Thorpe

PAGE NO.:
6

Rev #	Req #	Date/Artist	Description	Rev #	Req #	Date/Artist	Description
Original	355743	10/15/21 AM					
Rev 1	365110	01/12/22 ANS					

PHARMACY CHANNEL LETTERS - Red faces

Scale: N.T.S.

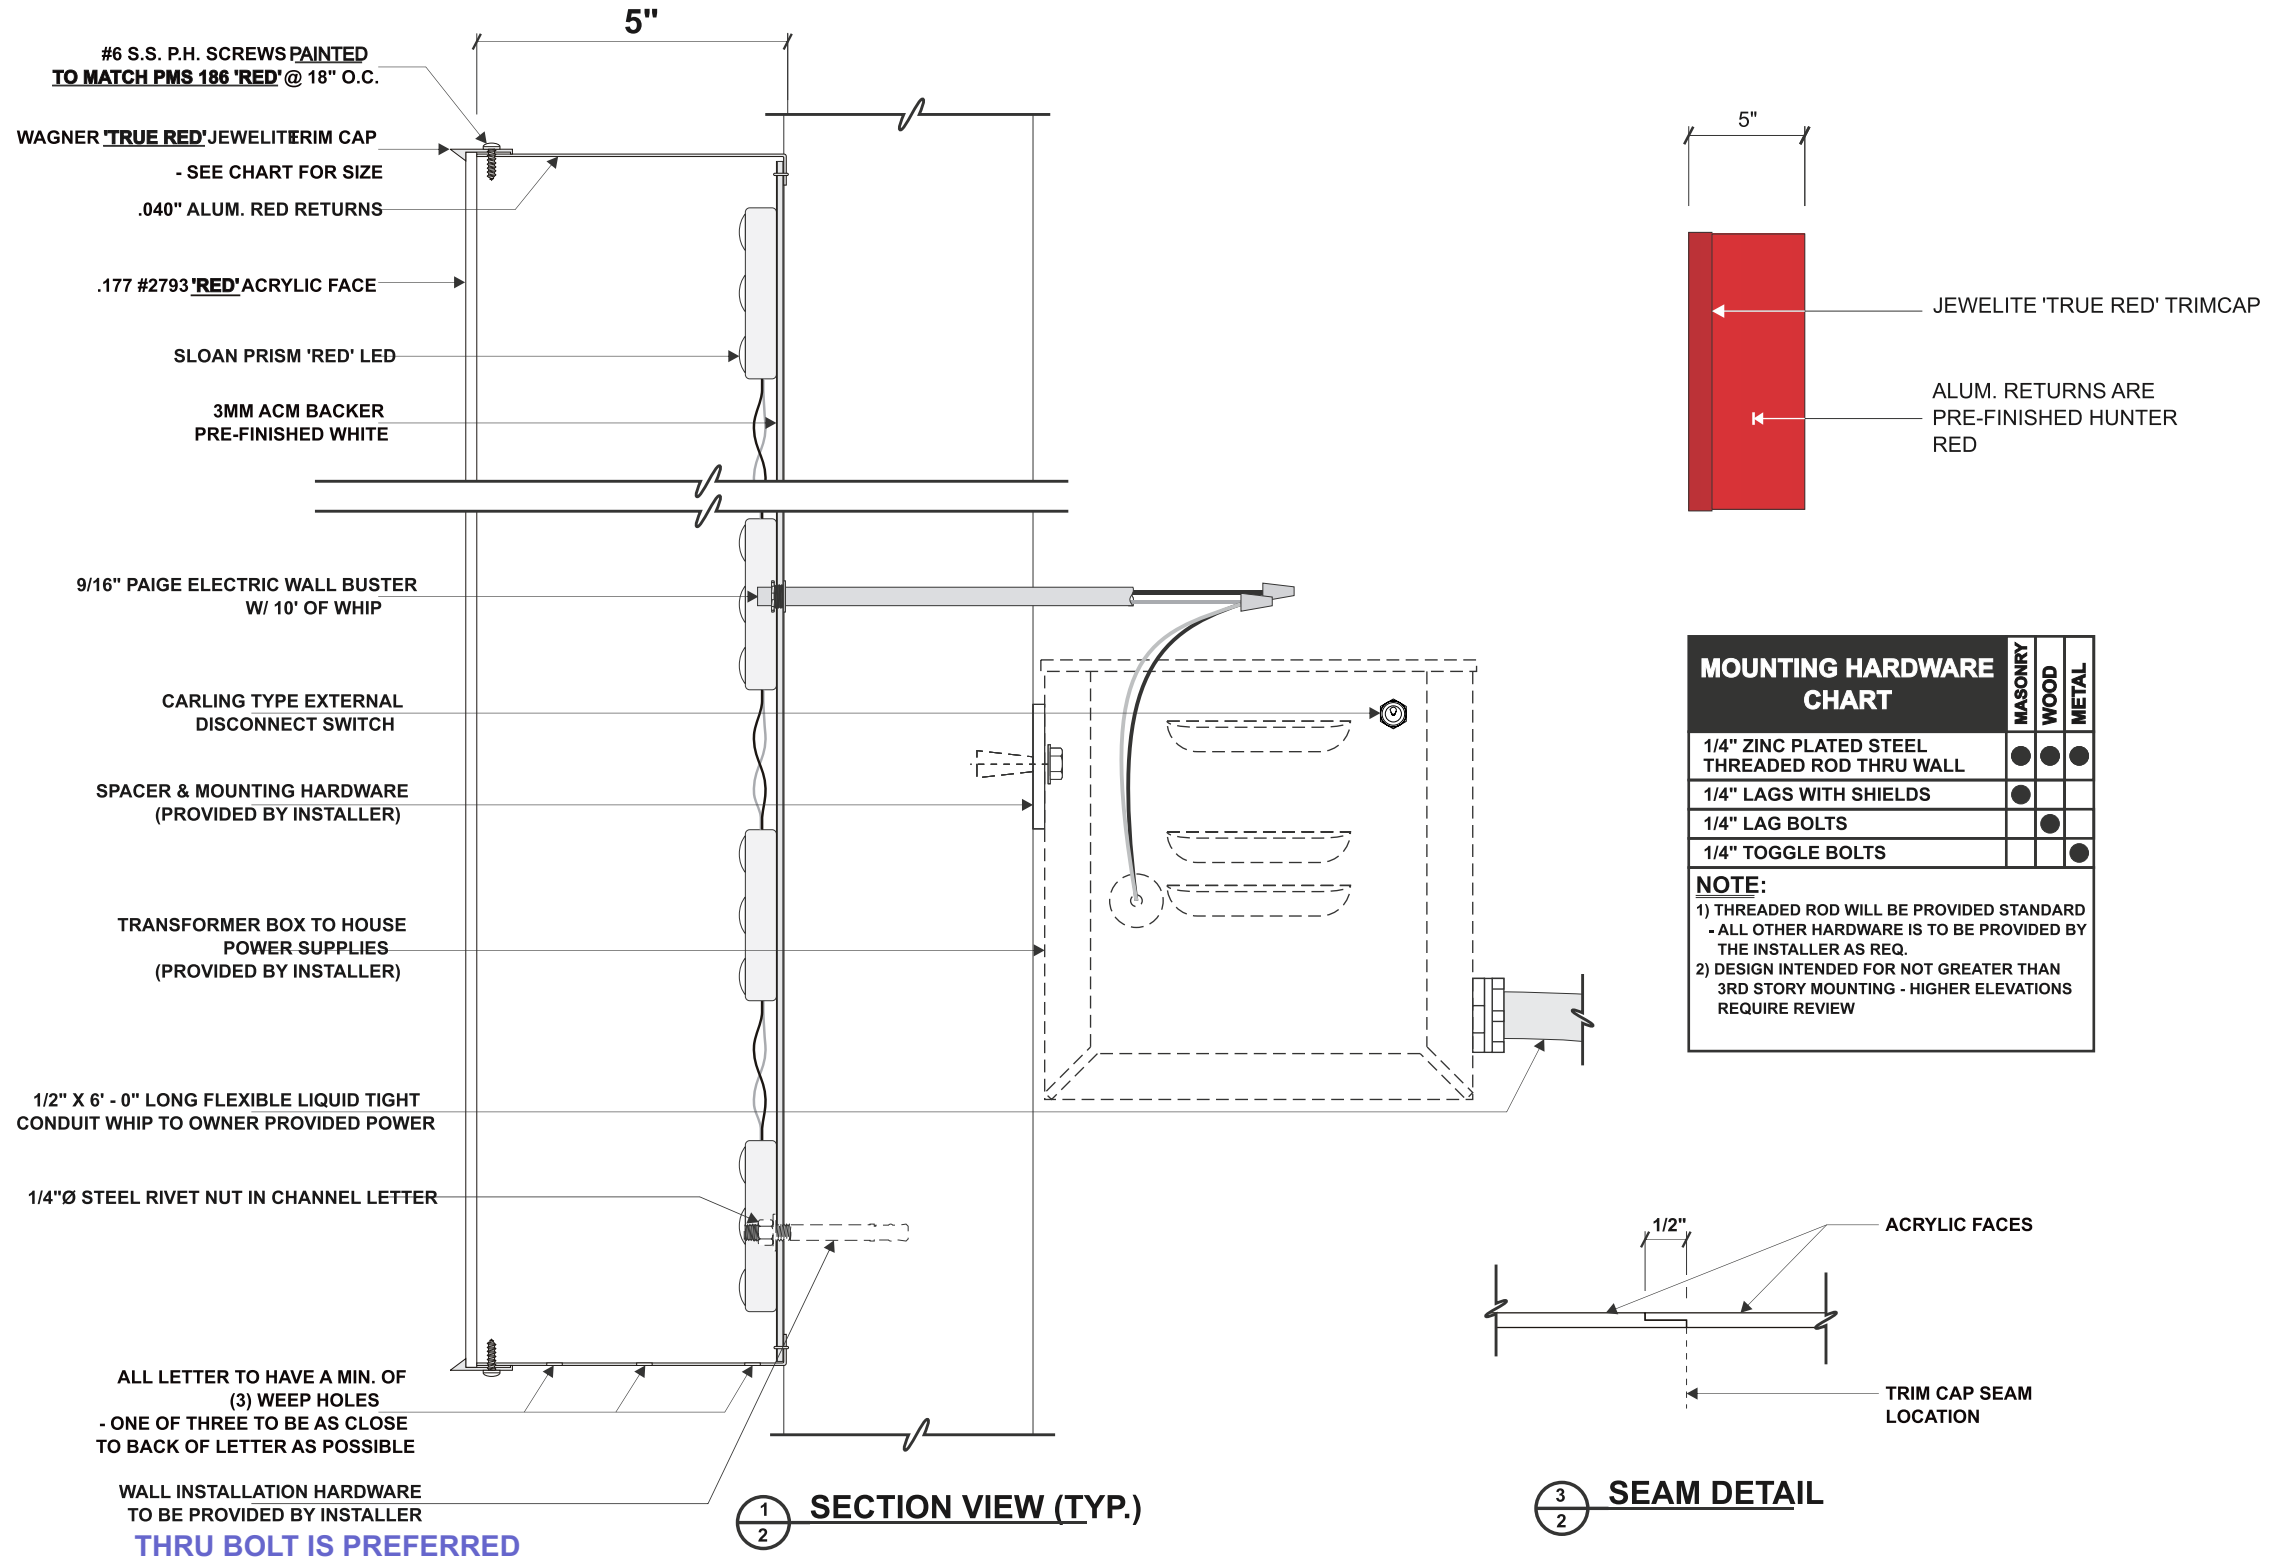

Stratus™

stratusunlimited.com

8959 Tyler Boulevard
Mentor, Ohio 44060

888.503.1569

CLIENT:

Walgreens

ADDRESS:

230 Central St
Winchendon, MA
01475

PAGE NO.:

7

ORDER NUMBER:

1161161

SITE NUMBER:

17505

ELECTRONIC FILE NAME:

K:\ACCOUNTS\W\WALGREENS\2021\MA\17505_Winchendon\
17505_Winchendon_R1.cdr

PROJECT NUMBER:

4554

PROJECT MANAGER:

Valerie Thorpe


Rev #	Req #	Date/Artist	Description	Rev #	Req #	Date/Artist	Description
Original	355743	10/15/21 AM					
Rev 1	365110	01/12/22 ANS					

B C

ILLUMINATED DRIVE THRU CABINET



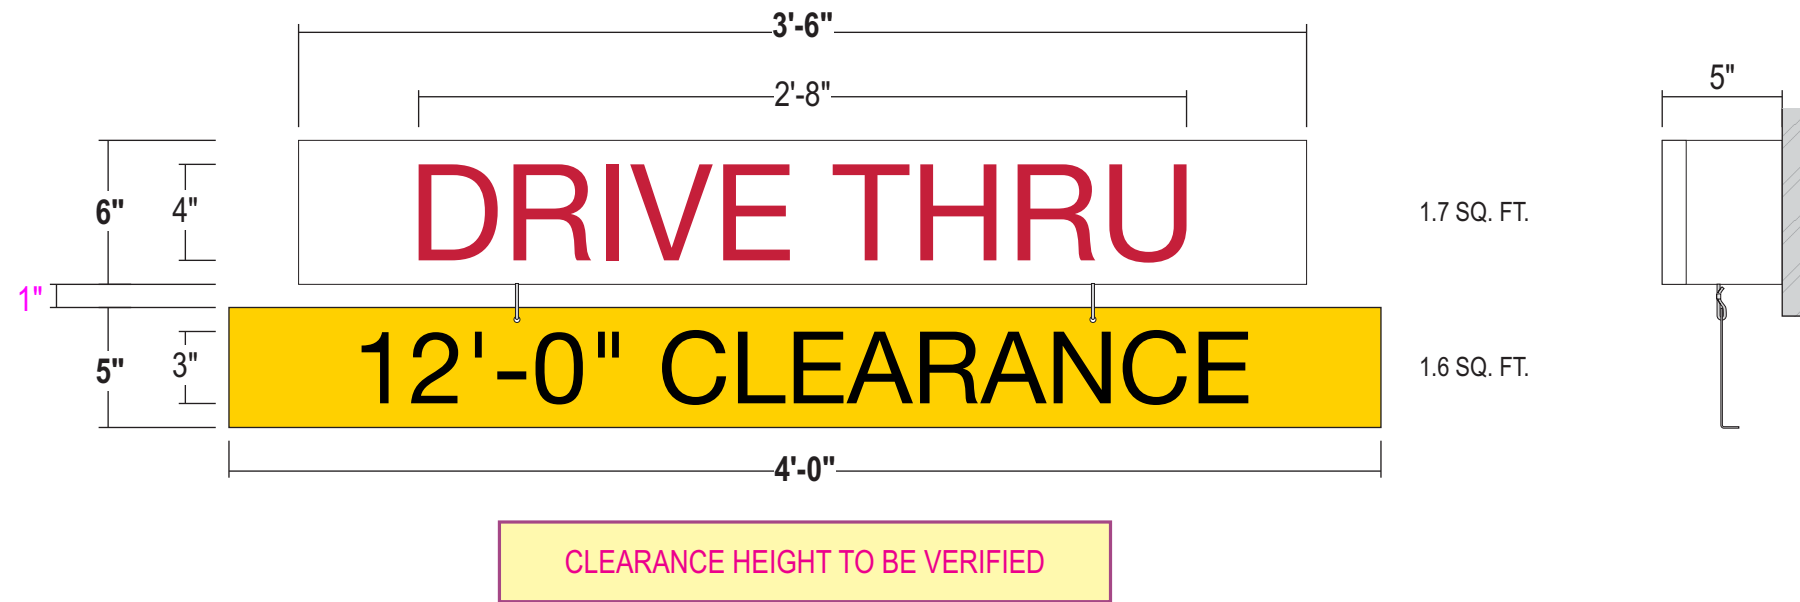

Scale: 1-1/2"=1'-0"

3.3 TOTAL SQUARE FEET



- B** **FACES:** 3/16" #7328 White acrylic w/ surface applied vinyl copy
- TRIMCAP:** 1" White Jewellite
- RETURNS:** 5" deep .040 alum. - pre-finished White
- BACKS:** .063 Alum. - Interior painted White
- ILLUMINATION:** White LED's as required by manufacturer; min. 2 Modules per foot; **REMOTE POWER SUPPLIES**
- INSTALL:** Thru bolted flush using min 3/8" dia all thread fasteners into approved blocking
- C** **CLEARANCE PANEL:** Non-Illum. Hanging .080 alum. panel painted Yellow w/ Black vinyl applied copy
- INSTALL:** Thru-bolted to existing overhead canopy wall w/ fasteners to suit
- QUANTITY:** (1) ONE LETTER CABINET w/
(1) CLEARANCE PANEL REQUIRED

COLOR PALETTE

-  **DRIVE THRU COPY:**
3M 3630-53 Cardinal Red
-  **RETURNS/ TRIMCAP:**
White
-  **CLEARANCE PANEL:**
Pantone 109 Yellow
-  **COPY:**
3M 7725-12 Black

Stratus™

stratusunlimited.com

8959 Tyler Boulevard
Mentor, Ohio 44060

888.503.1569

CLIENT:

Walgreens

ADDRESS:

230 Central St
Winchendon, MA
01475

PAGE NO.:

8

ORDER NUMBER:

1161161

SITE NUMBER:

17505

ELECTRONIC FILE NAME:

K:\ACCOUNTS\WALGREENS\2021\MA\17505_Winchendon\
17505_Winchendon_R1.cdr

PROJECT NUMBER:

4554

PROJECT MANAGER:

Valerie Thorpe



Rev #	Req #	Date/Artist	Description	Rev #	Req #	Date/Artist	Description
Original	355743	10/15/21 AM					
Rev 1	365110	01/12/22 ANS					

D

ILLUMINATED EXIT CABINET



Scale: 1-1/2"=1'-0"

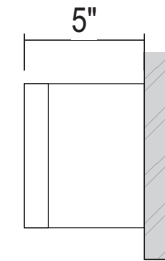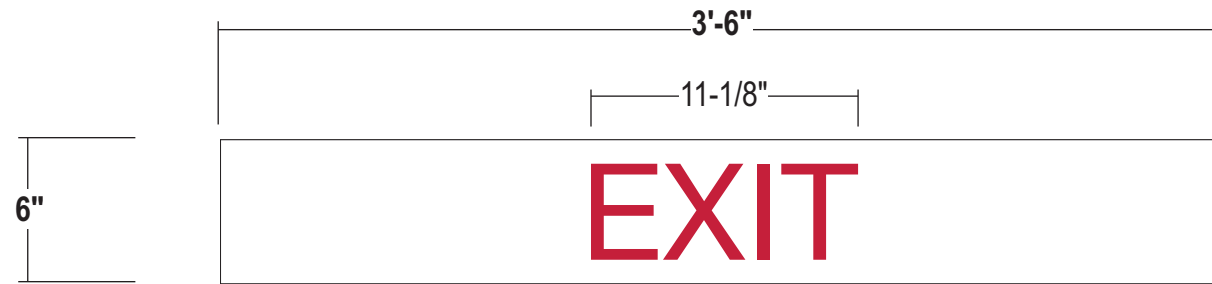1.8 square feet



- FACES:** 3/16" #7328 White acrylic w/ surface applied vinyl copy
- TRIMCAP:** 1" White Jewellite
- RETURNS:** 5" deep .040 alum. - pre-finished White
- BACKS:** 063 Alum. - Interior painted White
- ILLUMINATION:** White LED's as required by manufacturer; min. 2 Modules per foot; **REMOTE POWER SUPPLIES**
- INSTALL:** Thru bolted flush using min 3/8" dia all thread fasteners into approved blocking
- QTY:** (1)One Canopy Mounted Sign

COLOR PALETTE

-  **GRAPHICS:**
3M 3630-53 Cardinal Red
-  **RETURNS/ TRIMCAP:**
White

Stratus™

stratusunlimited.com

8959 Tyler Boulevard
Mentor, Ohio 44060

888.503.1569

CLIENT:
Walgreens

ADDRESS:
230 Central St
Winchendon, MA
01475

PAGE NO.:
9

ORDER NUMBER:
1161161

SITE NUMBER:
17505

ELECTRONIC FILE NAME:
K:\ACCOUNTS\WWALGREENS\2021\MA\17505_Winchendon\
17505_Winchendon_R1.cdr

PROJECT NUMBER:
4554

PROJECT MANAGER:
Valerie Thorpe


Rev #	Req #	Date/Artist	Description	Rev #	Req #	Date/Artist	Description
Original	355743	10/15/21 AM					
Rev 1	365110	01/12/22 ANS					

E

REGULATORY SIGN

Scale: 3/4"=1'-0"

2 square feet

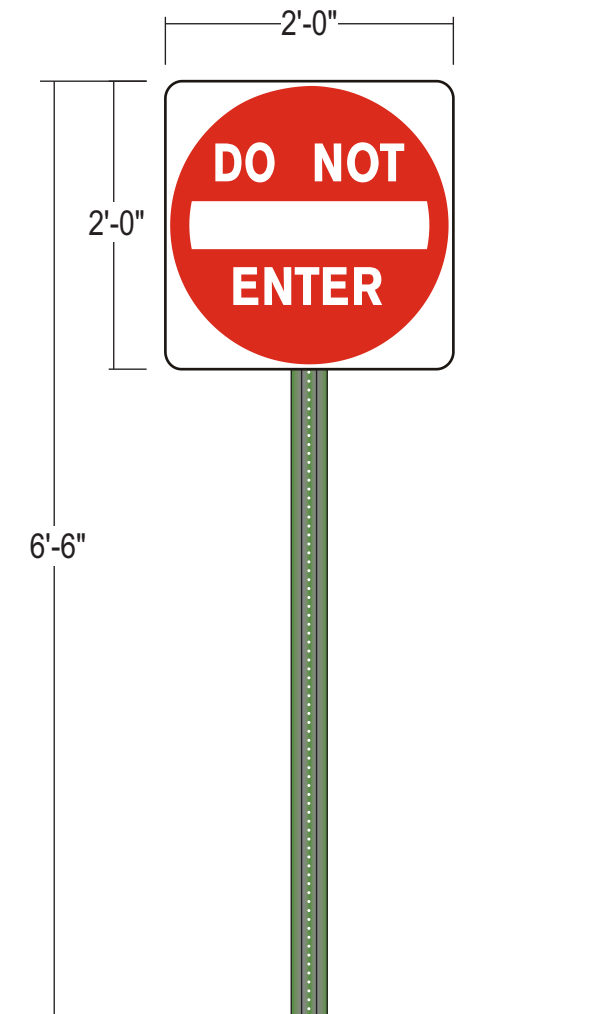

QUANTITY: (1) ONE

2.0 SQ.FT.
SCALE: 3/4"=1'-0"

Stratus™

stratusunlimited.com

8959 Tyler Boulevard
Mentor, Ohio 44060

888.503.1569

CLIENT:

Walgreens

ADDRESS:

230 Central St
Winchendon, MA
01475

PAGE NO.:

10

ORDER NUMBER:

1161161

SITE NUMBER:

17505

ELECTRONIC FILE NAME:

K:\ACCOUNTS\WWALGREENS\2021\MA\17505_Winchendon\
17505_Winchendon_R1.cdr

PROJECT NUMBER:

4554

PROJECT MANAGER:

Valerie Thorpe


Rev #	Req #	Date/Artist	Description	Rev #	Req #	Date/Artist	Description
Original	355743	10/15/21 AM					
Rev 1	365110	01/12/22 ANS					

F

ILLUMINATED DIRECTIONAL SIGN

Scale: 3/4"=1'-0"

1.8 square feet

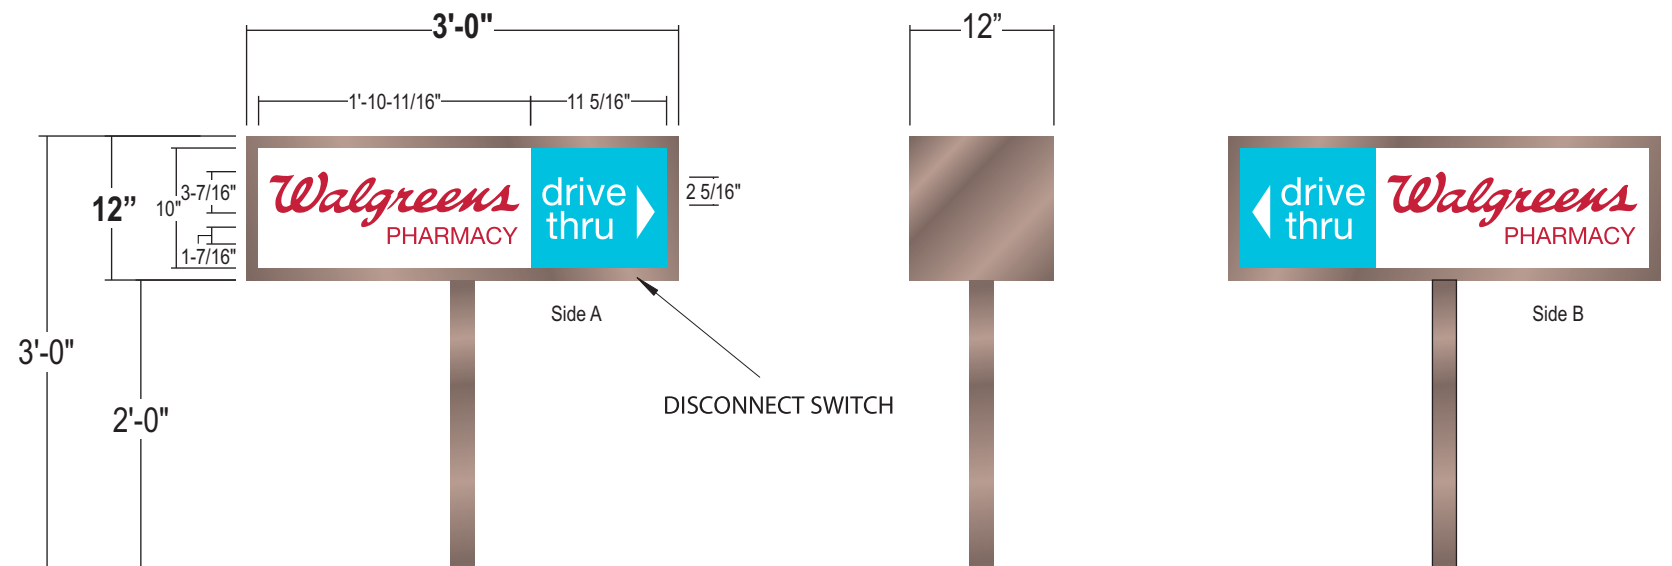

QUANTITY: (1) ONE

- CABINET:** 12" deep extrusion w/ 1" retainers painted Dark Bronze
- FACES:** 3/16" 7328 impact modified white acrylic w/ surface applied vinyl graphics
- ILLUMINATION:** White led's - disconnect switch on lower right; power supplied housed within cabinet
- POST:** 2" square tube painted Dark Bronze
- INSTALL:** Direct burial installation as required by engineering
- QTY:** (2)Two D/F Directional Signs

COLOR PALETTE

	GRAPHICS: 3M 3630-53 Cardinal Red		GRAPHICS: 3M 3630-7370 Blue
	BACKGROUND: White		CABINET / POLE: Dk Bronze Pre-coat Alum. MP 313 "Dark Bronze"

Stratus™

stratusunlimited.com

8959 Tyler Boulevard
Mentor, Ohio 44060

888.503.1569

CLIENT:
Walgreens

ADDRESS:
230 Central St
Winchendon, MA
01475

PAGE NO.:
11

ORDER NUMBER:
1161161

SITE NUMBER:
17505

ELECTRONIC FILE NAME:
K:\ACCOUNTS\W\WALGREENS\2021\MA\17505_Winchendon\
17505_Winchendon_R1.cdr

PROJECT NUMBER:
4554

PROJECT MANAGER:
Valerie Thorpe

Rev #	Req #	Date/Artist	Description	Rev #	Req #	Date/Artist	Description
Original	355743	10/15/21 AM					
Rev 1	365110	01/12/22 ANS					

G

D/F ILLUMINATED MONUMENT




 
Scale: 1/2"=1'-0"

45 square feet



- CABINET:** 12" deep SignComp extrusion D/F body frame w/ 2" retainers; 1'-4" total cabinet depth (TBV)
- FACES:** 3/16" White SG Polycarbonate rigid faces
- GRAPHICS:** Surface applied vinyls to match colors shown
- ILLUMINATION:** White LED Illumination as required by manufacturer. Power supplies to be housed within cabinet.
- SUPPORT:** Internal steel support as required by engineering.
- INSTALL:** Cabinet to have internal support saddles as required and will secure to internal steel support as required by engineering
- QUANTITY:** (1) ONE D/F MONUMENT REQUIRED

COLOR PALETTE

	GRAPHICS: 3M 3630-53 Cardinal Red		GRAPHICS: 3M 3630-7370 Blue
	BACKGROUND: 3M White Panaflex		CABINET/POLE: Dark Bronze Pre-Coat Aluminum

Stratus™

stratusunlimited.com

8959 Tyler Boulevard
Mentor, Ohio 44060

888.503.1569

CLIENT:

ADDRESS:

230 Central St
Winchendon, MA
01475

PAGE NO.:

12

ORDER NUMBER:

1161161

SITE NUMBER:

17505

ELECTRONIC FILE NAME:

K:\ACCOUNTS\W\WALGREENS\2021\MA\17505_Winchendon\
17505_Winchendon_R1.cdr

PROJECT NUMBER:

4554

PROJECT MANAGER:

Valerie Thorpe

Rev #	Req #	Date/Artist	Description	Rev #	Req #	Date/Artist	Description
Original	355743	10/15/21 AM					
Rev 1	365110	01/12/22 ANS					