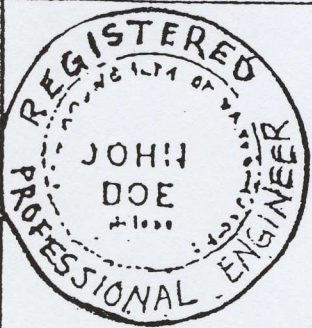


TITLE BLOCK LAYOUT

APPLICANT OWNER OF RECORD	NAME OF SUBDIVISION AND SECTION IF ANY
	TITLE OR DESIGNATION OF DRAWING AND SCALES
IMPRINT OF DESIGNER'S PROFESSIONAL REGISTRATION STAMP	NAME, TITLE AND ADDRESS OF DESIGNER
	DATE SHEET — OF —




TYPICAL TITLE BLOCK

LEXINGTON DEVELOPMENT CORPORATION	INDEPENDENCE ACRES LEXINGTON, MASS.
	PLAN AND PROFILE OF PHEASANT ROAD (STATION 0+00 TO STATION 5+25) HORIZ. SCALE: 1"=40' VERT. SCALE: 1"= 4'
	JOHN DOE ENGINEERING COMPANY CONCORD, MASS. JUNE 31, 1964 SHEET 2 OF 5

Courtesy of Lexington Planning Board


© Massachusetts Federation of Professional Engineers

EXIST. WATER PIPE
COUNTY LAYOUT, JUNE 1954
BEARING & DISTANCE

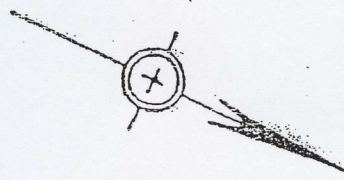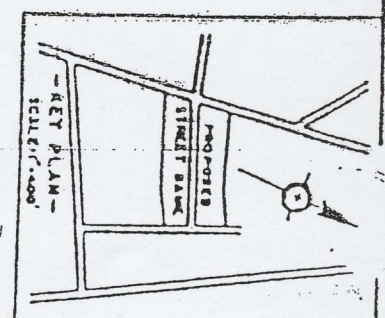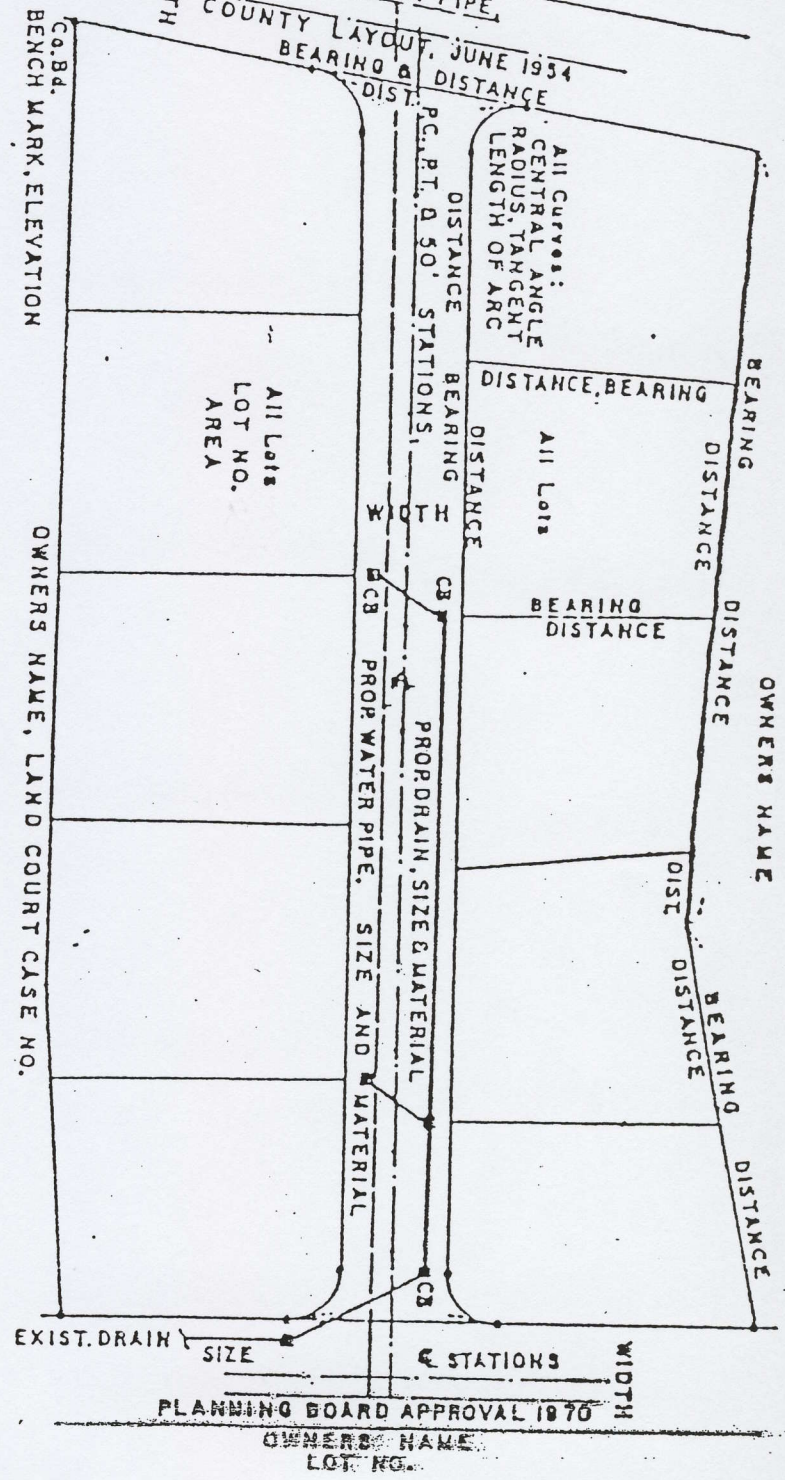

Horton Planning Board
Definitive Approval
Date _____

APPENDIX L

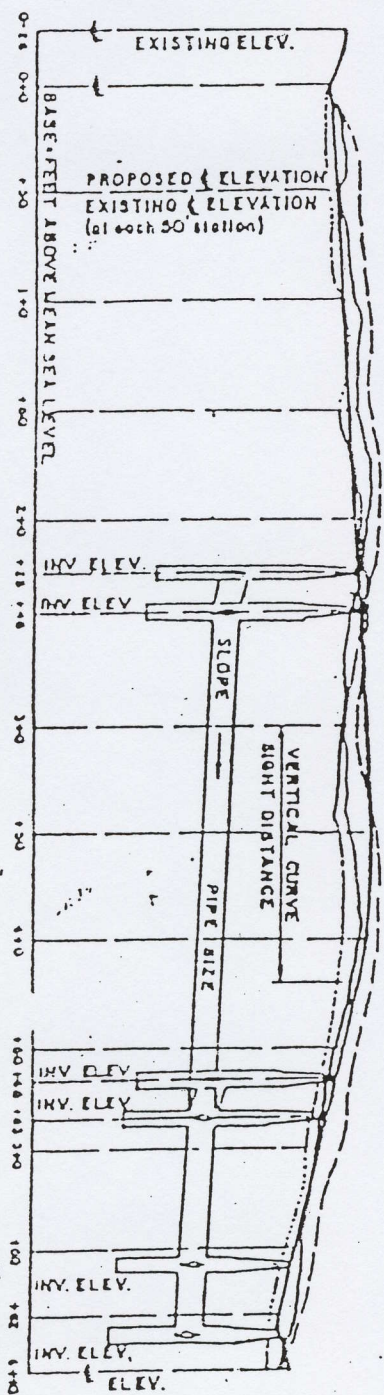

LEGEND

- RIGHT
- LEFT
- EXISTING
- PROPOSED


PROFILE

HORIZONTAL SCALE: 1"=40'
VERTICAL SCALE: 1"=4'


SEE TYPICAL
TITLE BLOCK
(APP. J)

3/4" Border All Around

BITUMINOUS CONCRETE BERM-TYPE "A"

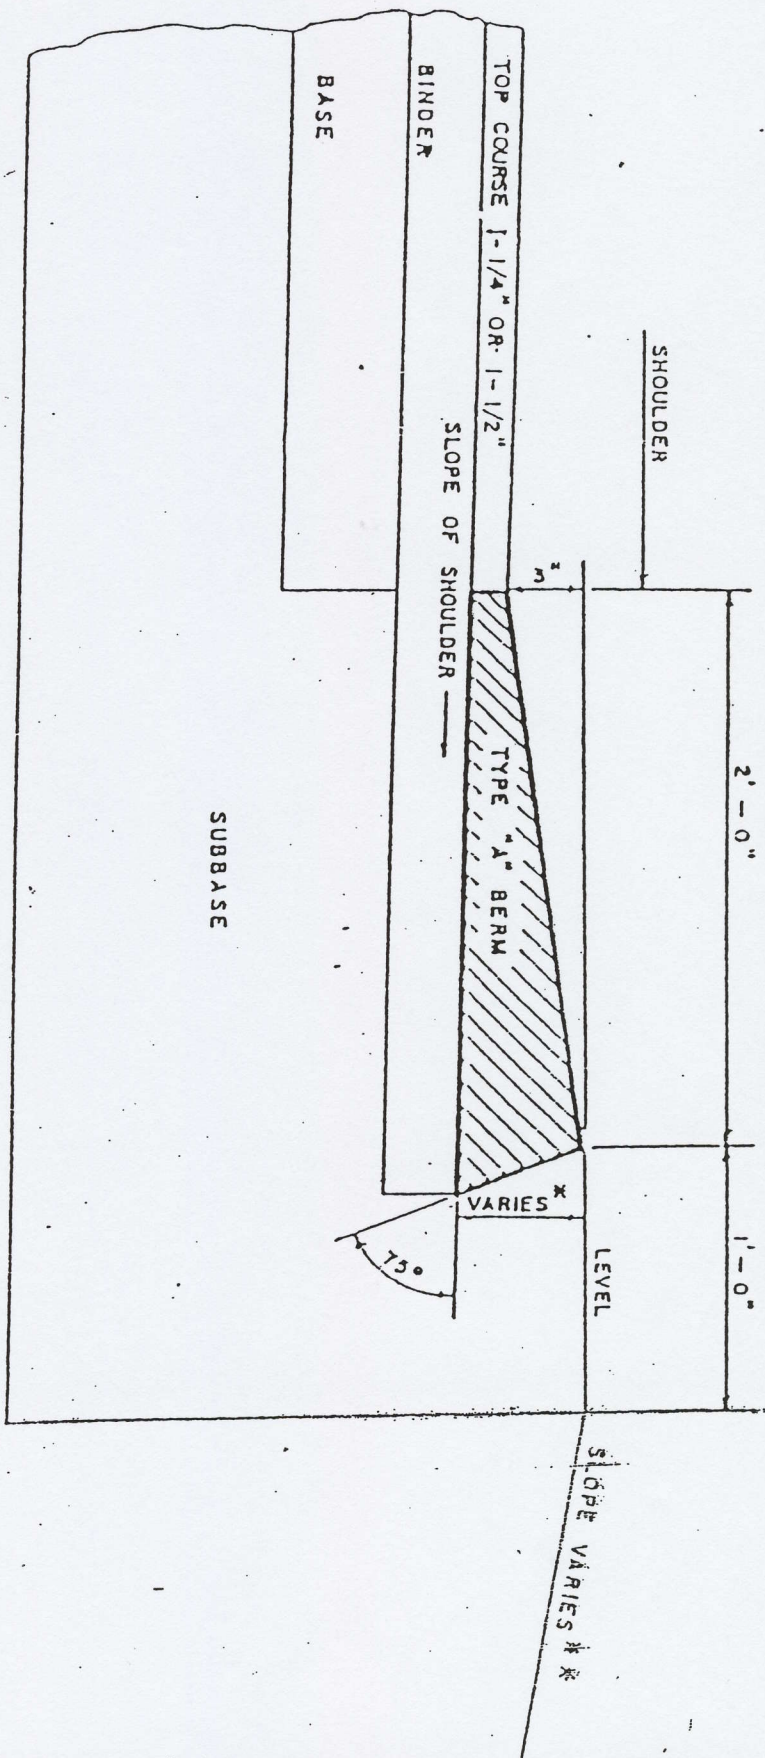

* THIS DIMENSION VARIES WITH THE THICKNESS OF THE TOP COURSE AND SLOPE OF SHOULDER
 * * SEE TYPICAL SECTIONS FOR PROJECT

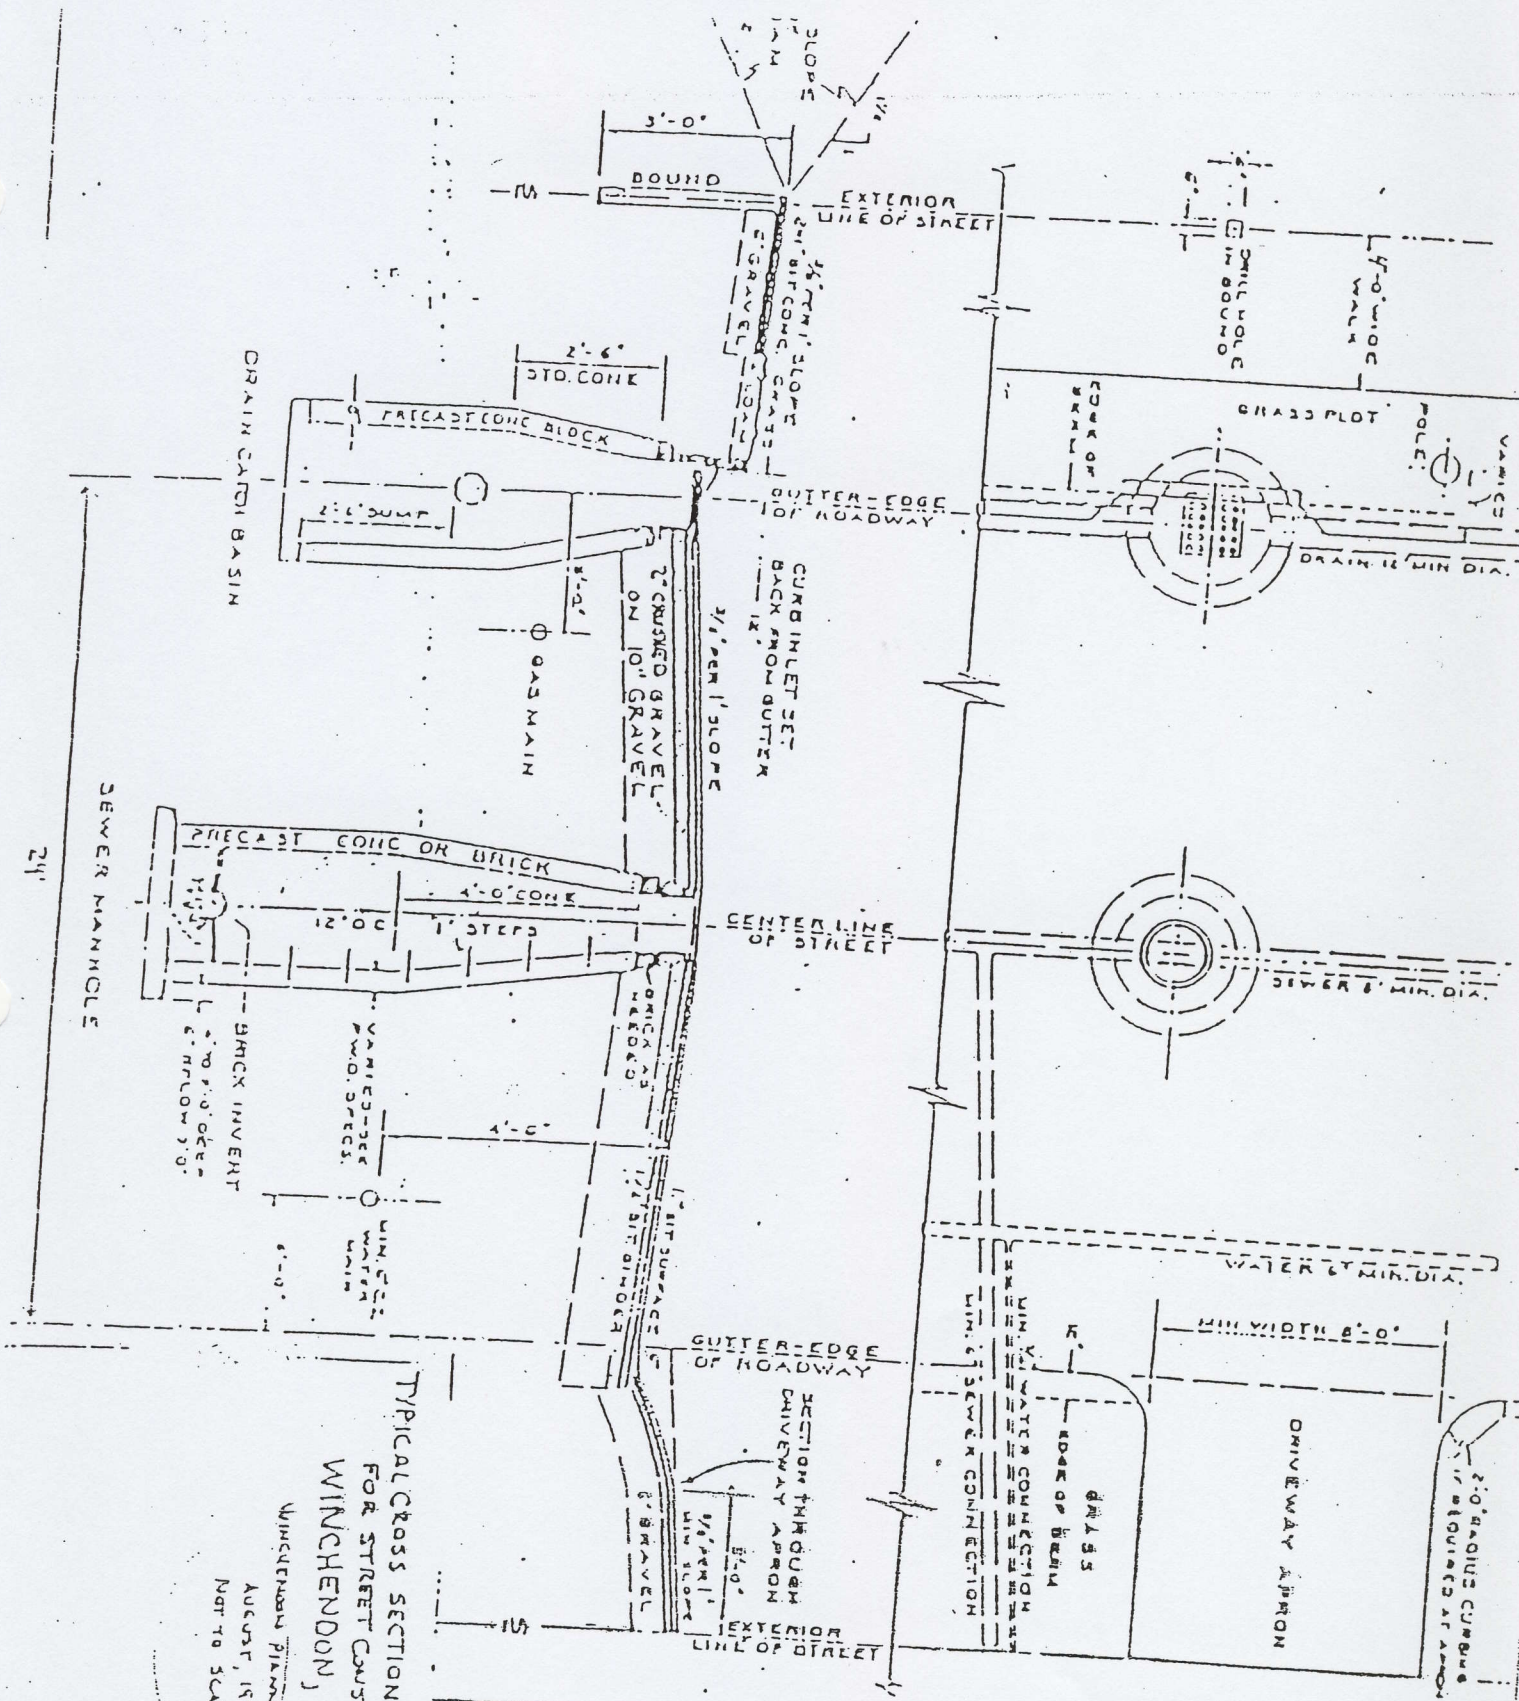

TYPICAL CROSS SECTION AND DETAILS
FOR STREET CONSTRUCTION
WINCHENDON, MASS.

WINCHENDON PLANNING BOARD
AUGUST, 1976
NOT TO SCALE

DESIGNER'S CERTIFICATE

Date: _____

TO: The Planning Board of the Town of Winchendon

In preparing the plan entitled _____ and dated _____ I hereby certify that the above named plan and accompanying data is true and correct to the accuracy required by the current Rules and Regulations Governing the Subdivision of Land in Winchendon, Massachusetts and required by the rules of the Massachusetts Registries of Deeds and my source of information about the location of boundaries shown on said plan were one or more of the following:

1. Deed from _____ to _____ dated _____ and recorded in the Worcester County Registry of Deeds in Book _____, page _____

2. Other deeds and plans, as follows: _____

3. Oral information furnished by _____

4. Actual measurement on the ground from a starting point established by: _____

5. Other sources: _____

(Seal of Surveyor or Professional Engineer)

Signed _____
(Registered Land Surveyor/Professional Engineer)
Address _____

Registration No. _____