



MORTGAGE INSPECTION PLAN

0
0
0
0
0 0 0 0 0 0 0 0 0 0 0 0 0 0 0 0 0 0 0 0

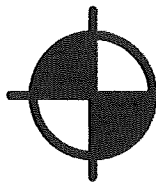


00000000
BOSTON
SURVEY, INC.
P.O. BOX 290220
CHARLESTOWN, MA 02129
T (617) 242-1313; F (617) 242-1616
WWW.BOSTONSURVEYINC.COM

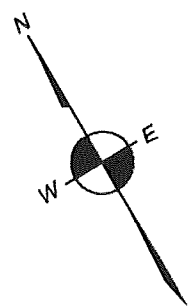


SUNSET LAKE

- Current sq. footage = 1765
- Proposed addition = 2100 sq. footage

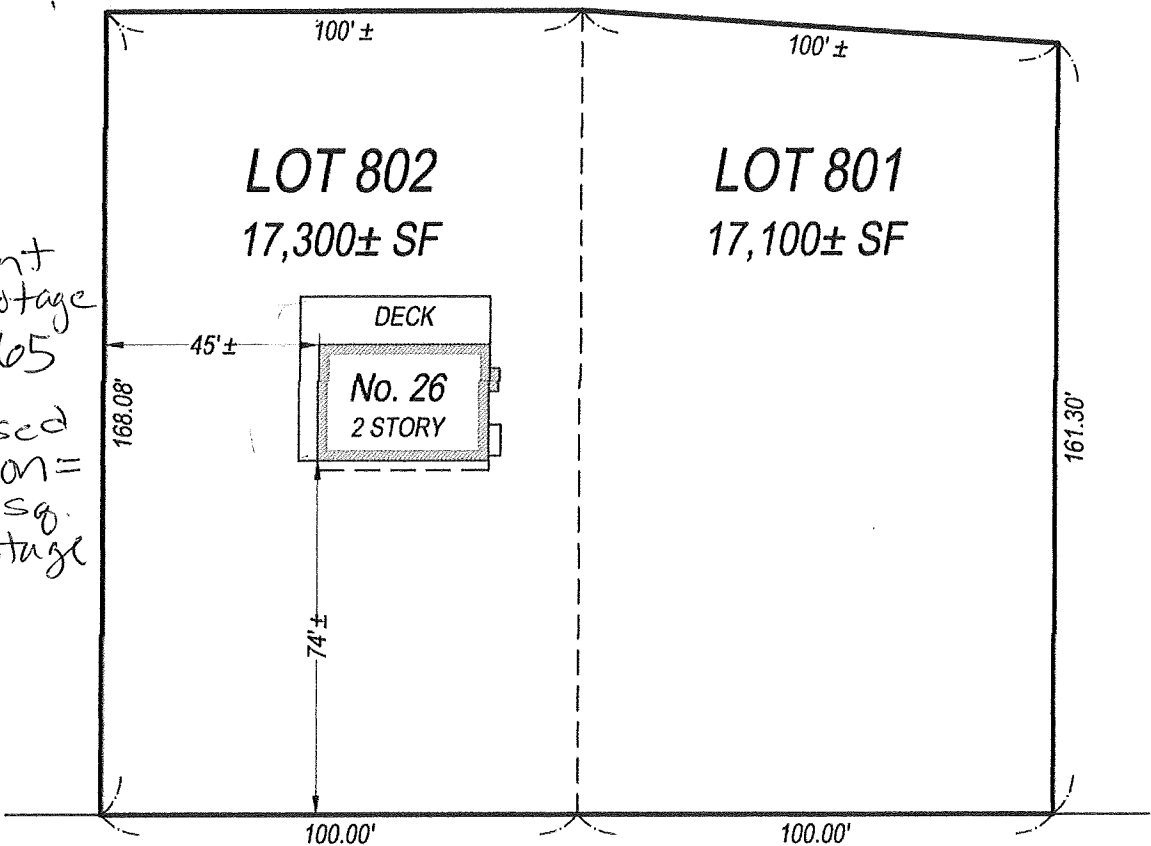


26 WEST SHORE DRIVE

BASEMENT FLOOR PLAN
 SCALE: 1/4" = 1'-0"
 2018.B




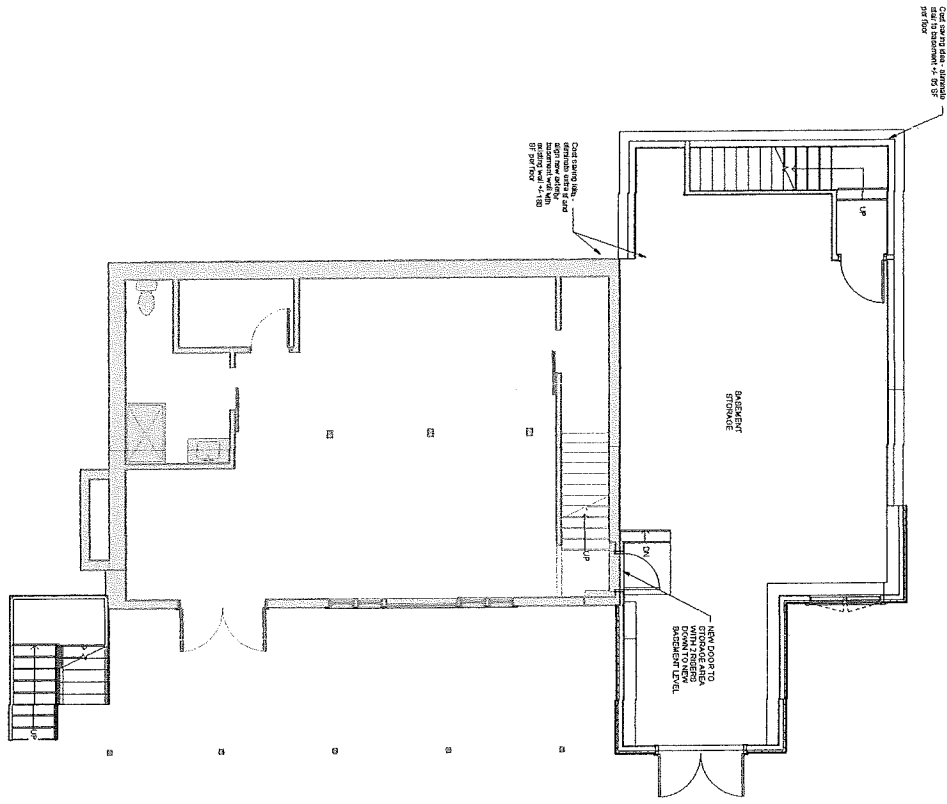


FIRST FLOOR PLAN
 SCALE: 1/4" = 1'-0"
 2018.B

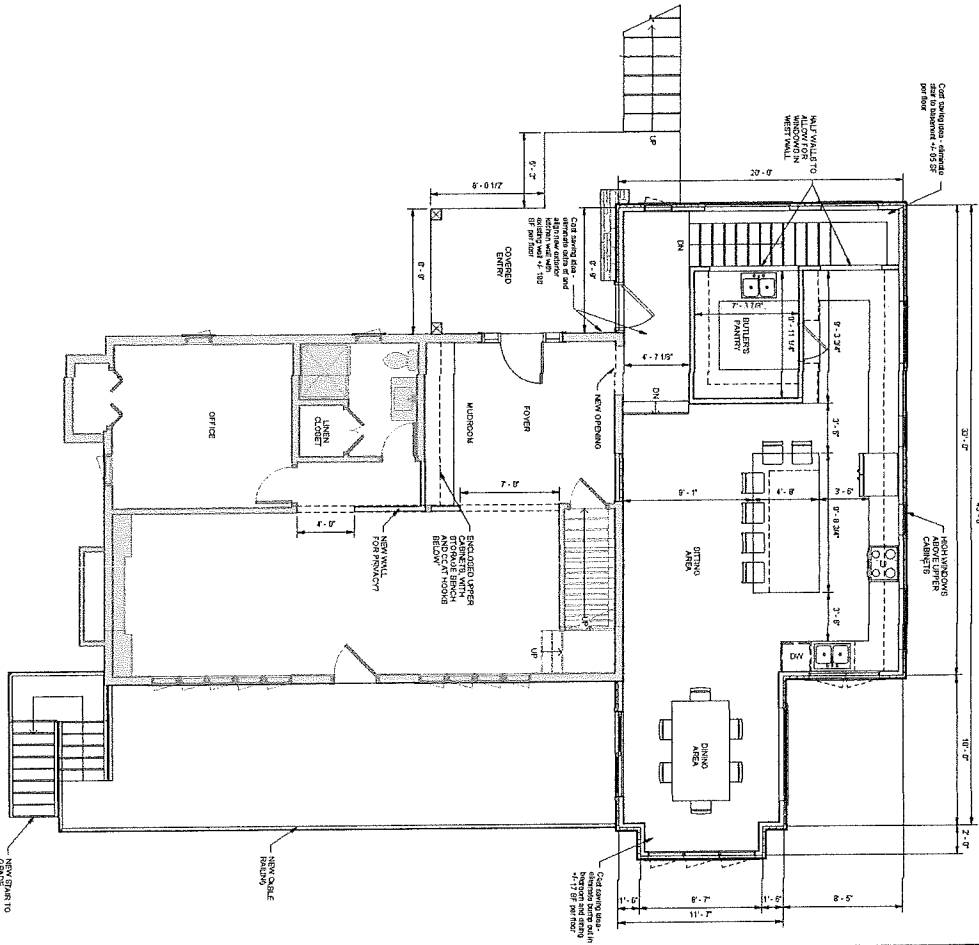

<p>A100</p> <p>SHEET 1 OF 1</p> <p>DATE: 03/15/23</p> <p>DESIGNER: NAME</p> <p>CHECK: NAME</p>	<p>Branham Addition and Renovation</p> <p>PROPERTY: 26 West Shore Drive Ashburham, MA 01430</p> <p>BASEMENT & FIRST FLOOR PLANS</p>	<p>CLIENT: Branham & David 26 West Shore Drive Ashburham, MA 01430</p>	<p>NOT FOR CONSTRUCTION</p>	<p><input type="checkbox"/> SHEET</p> <p><input type="checkbox"/> REV</p> <p><input type="checkbox"/> PERMIT</p> <p><input type="checkbox"/> CONTRACTOR</p>	<p>REVISION:</p> <table border="1" style="width: 100%; border-collapse: collapse;"> <tr> <th>NO.</th> <th>DATE</th> <th>DESCRIPTION</th> </tr> <tr> <td> </td> <td> </td> <td> </td> </tr> </table>	NO.	DATE	DESCRIPTION				<p>TEAM ENGINEERING</p> <p>827 State Street Beverly, MA 03115-4448 Phone: (603) 862-3137 www.teamengineering.com</p>	<p>Team Engineering</p>
NO.	DATE	DESCRIPTION											

David & Elisabeth Branham 781 704 5661

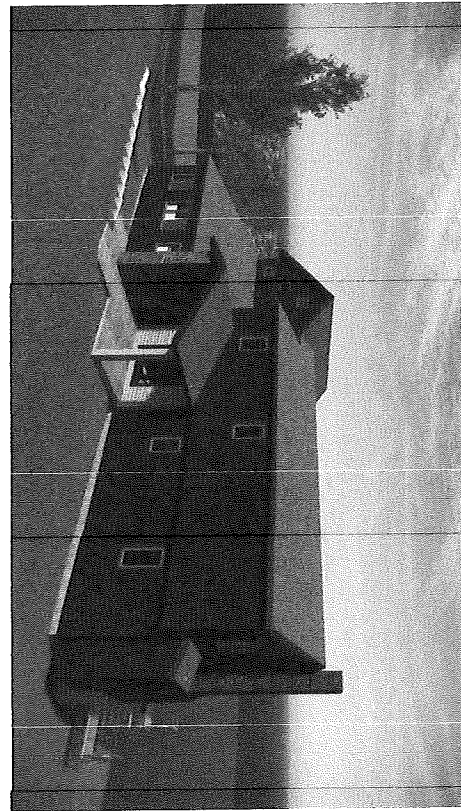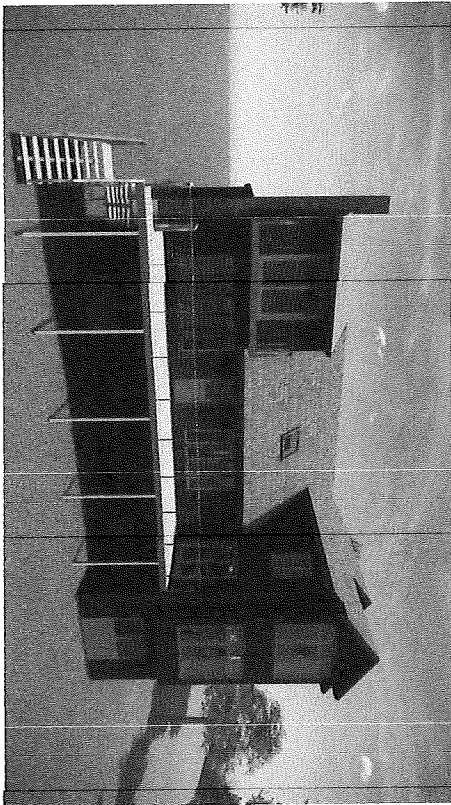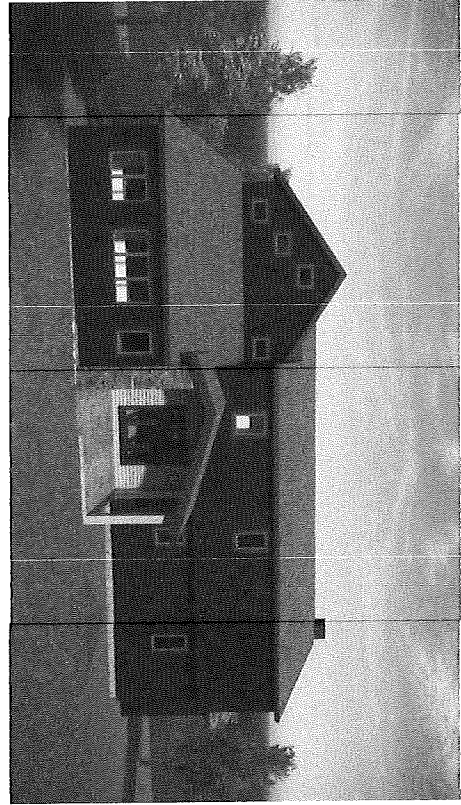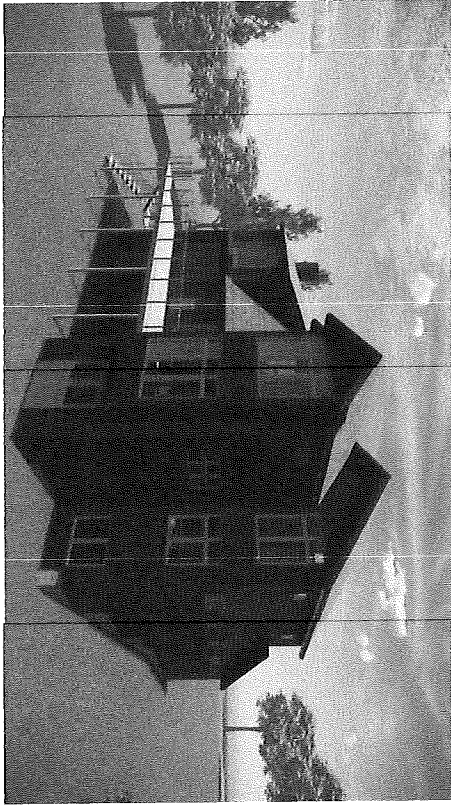

SHEET
 of 1
A200
 PROJECT NO.: 23159
 DATE: 04/07/2023
 DRAWN BY: CHRIS CHAMBERLAIN

Branham Addition and Renovation
 PROPERTY: 26 West Shore Drive
 Ashburnham, MA 01430
 SHEET TITLE: **3D RENDERINGS**


CLIENT:
 Elizabeth & David
 Branham
 26 West Shore Drive
 Ashburnham, MA 01430

**NOT FOR
 CONSTRUCTION**


STATUS:
 3D REND.
 3D MODEL
 PERMIT
 CONSTRUCTION

REVISION	DATE
001	03/07/2023


TEAM ENGINEERING
 52
 506 503
 Englewood, NH 03110-0443
 Phone: (603) 491-3137
 www.teamengineering.com

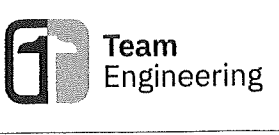

2 WEST ELEVATION
SCALE 1/8"=1'-0"

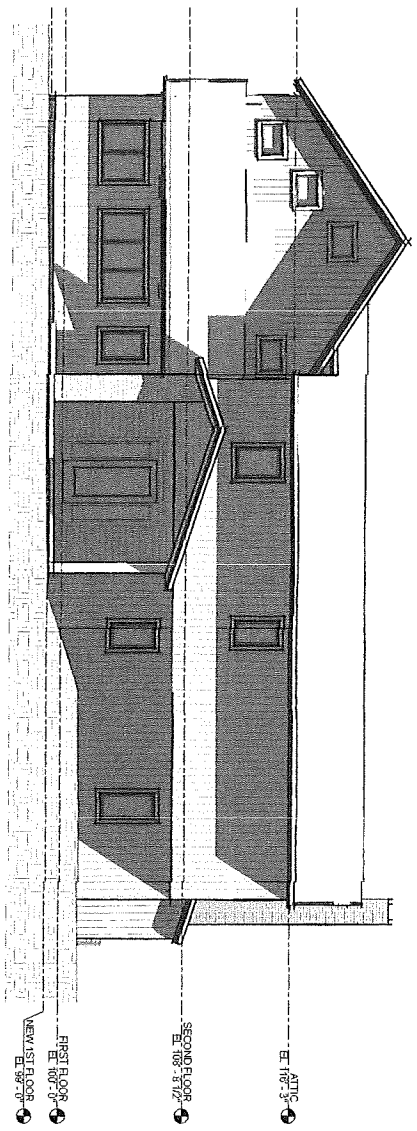

1 EAST ELEVATION
SCALE 1/8"=1'-0"

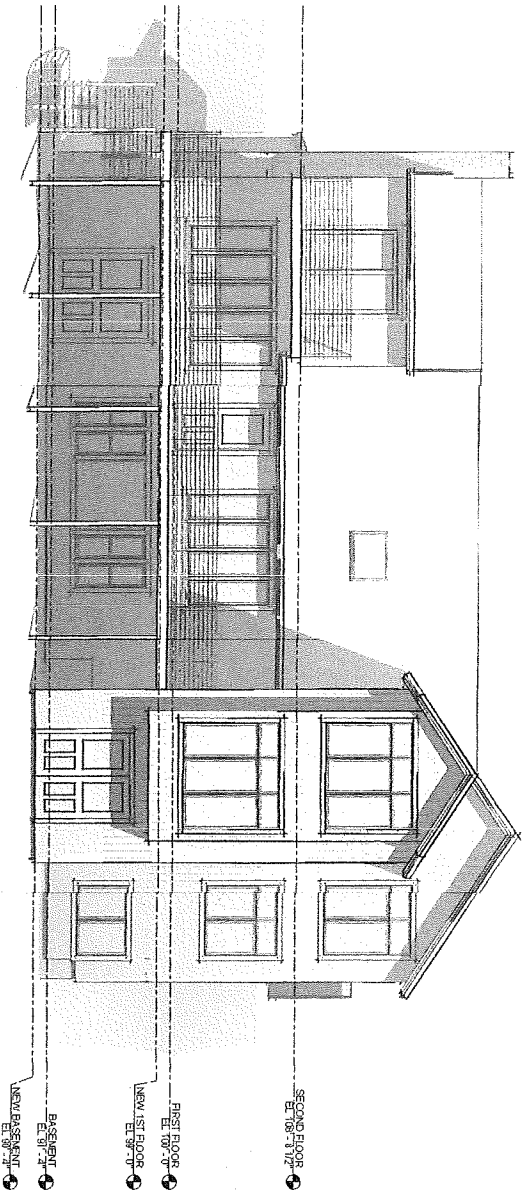

PROJECT NO. 23-159
SHEET 1 OF 1
DATE: 7/25/23
DRAWN BY: [Name]

Branham Addition and Renovation
PROPERTY: 28 West Shore Drive
Ashburham, MA 01430

A201

BUILDING ELEVATIONS


OWNER: Elizabeth & David
Branham
28 West Shore Drive
Ashburham, MA 01430

NOT FOR CONSTRUCTION


DATE: 7/25/23
DRAWN BY: [Name]

TEAM ENGINEERING
22 State St
Boston, MA 02109
Phone: (617) 451-3131
www.teameng.com



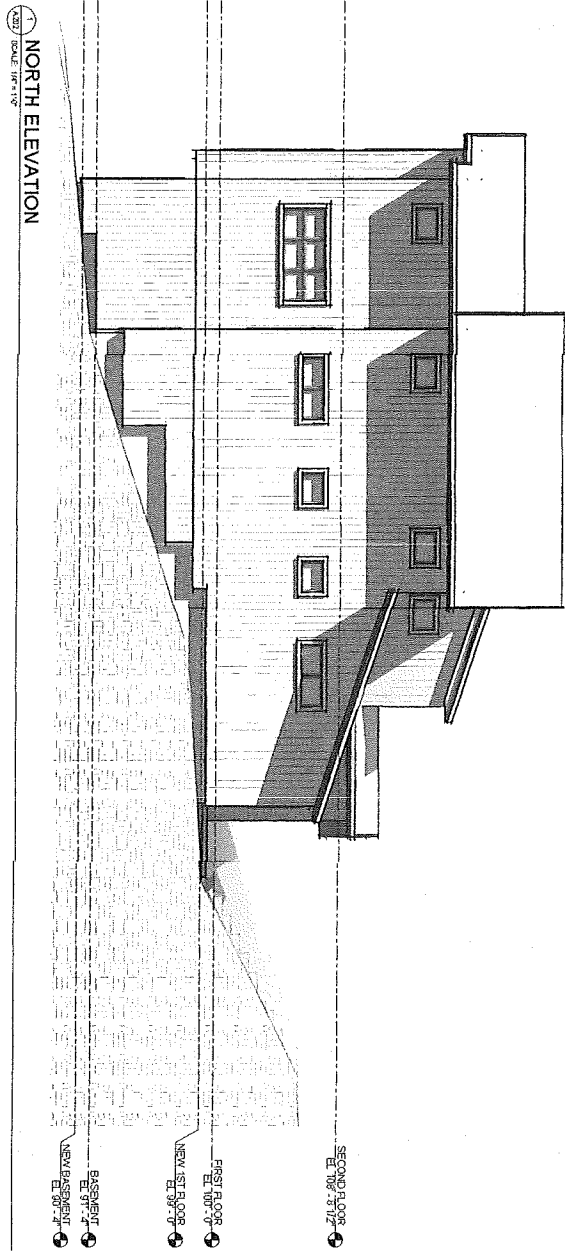

NORTH ELEVATION
SCALE: 1/8" = 1'-0"

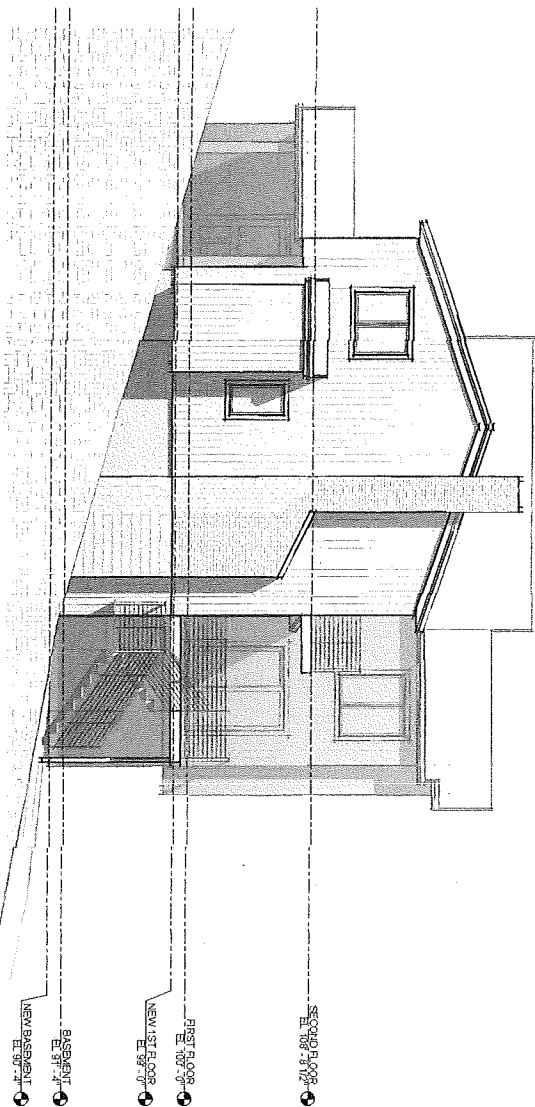

SOUTH ELEVATION
SCALE: 1/8" = 1'-0"

SECOND FLOOR
E1: 706'-5 1/2"

FIRST FLOOR
E1: 700'-0"

NEW 1ST FLOOR
E1: 699'-0"

BASEMENT
E1: 697'-0"

NEW BASEMENT
E1: 697'-0"

SECOND FLOOR
E1: 706'-5 1/2"

FIRST FLOOR
E1: 700'-0"

NEW 1ST FLOOR
E1: 699'-0"

BASEMENT
E1: 697'-0"

NEW BASEMENT
E1: 697'-0"

<p>A202</p> <p>SHEET 1 of 1</p> <p>PROJECT NO. 23159</p> <p>DWG. NAME: CHG. CONRM</p>	<p>Branham Addition and Renovation</p> <p>PROPERTY: 26 West Shore Drive Ashburham, MA 01430</p> <p>BUILDING ELEVATIONS</p>	<p>CLIENT:</p> <p>Ellsworth S. David Branham 26 West Shore Drive Ashburham, MA 01430</p>	<p>STAMP:</p> <p>NOT FOR CONSTRUCTION</p>	<p><input checked="" type="checkbox"/> GWT</p> <p><input type="checkbox"/> ANNOTA</p> <p><input type="checkbox"/> PRINT</p> <p><input type="checkbox"/> CONSTRUCTION</p>	<p>TEAM ENGINEERING</p> <p>87 Palumbo Lane Bedford, MA 03110-6448 Phone: (603) 487-2117 www.teamengineering.com</p> <p>REVISION: DATE:</p> <table border="1" style="width: 100%; border-collapse: collapse;"> <tr> <td>NO.</td> <td>DATE</td> </tr> <tr> <td> </td> <td> </td> </tr> </table>	NO.	DATE			<p>Team Engineering</p>
NO.	DATE									