

16 WINTER PL, WINCHENDON, MA 01475

DRAWING LIST	
SHEET NUMBER	SHEET NAME
GENERAL	
G-000	COVER SHEET
ARCHITECTURAL EXISTING	
EX-101	FIRST FLOOR - EXISTING CONDITIONS
ARCHITECTURAL	
A-101	FIRST FLOOR PLAN
A-102	SECOND FLOOR & FRAMING PLAN
A-103	ROOF & CEILING FRAMING PLAN
A-104	ROOF PLAN
A-105	REFLECTED CEILING PLANS
A-201	BUILDING ELEVATIONS
A-202	BUILDING ELEVATIONS
A-301	BUILDING SECTION
A-401	WALL SECTION
Total Number of Sheets: 11	

CLIENT:

SOUSA PROPERTIES LLC
HUDSON, MA 01749

ARCHITECT:

SDP ARCHITECTS LLC
680 TEMPLE ST. UNIT A3, WHITMAN, MA 02382
786.609.6727

Issue Date: 02/01/2022

	SQUARE FOOTAGE
EXISTING	860 SF
AFTER RENOVATION	1320 SF




PLOTTED ON: 2/1/2022 4:23:42 PM

16 WINTER PL,
WINCHENDON, MA
01475

SOUSA
PROPERTIES LLC

ARCHITECT

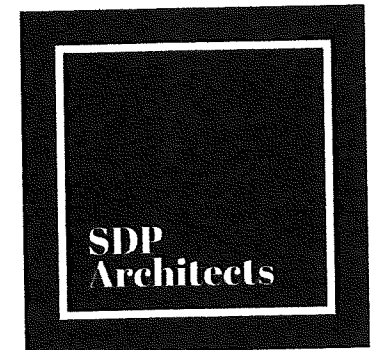


STAMP



SHEET TITLE

FIRST FLOOR PLAN

A-101

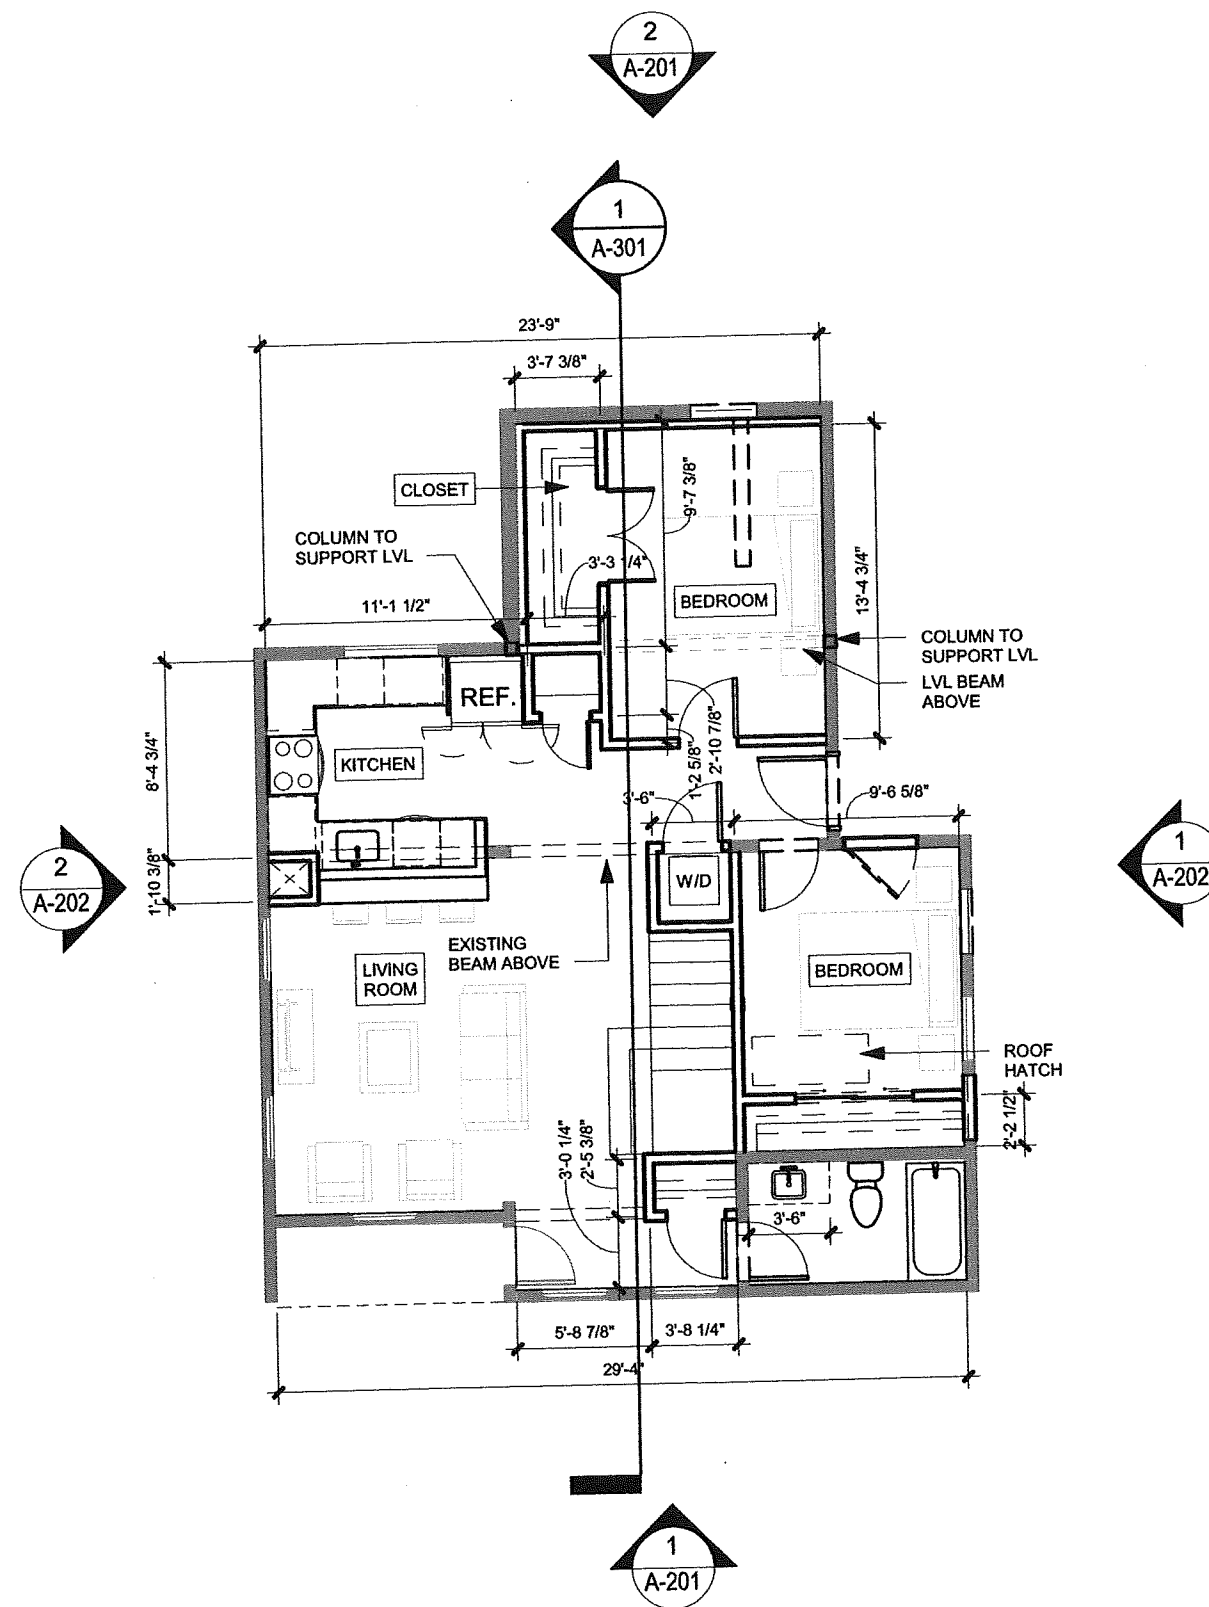


1 LEVEL 1 FLOOR PLAN
1/8" = 1'-0"




2/1/2022 4:22:42 PM

2/1/2022 4:22:43 PM

2 LEVEL 2 FRAMING PLAN
1/8" = 1'-0"

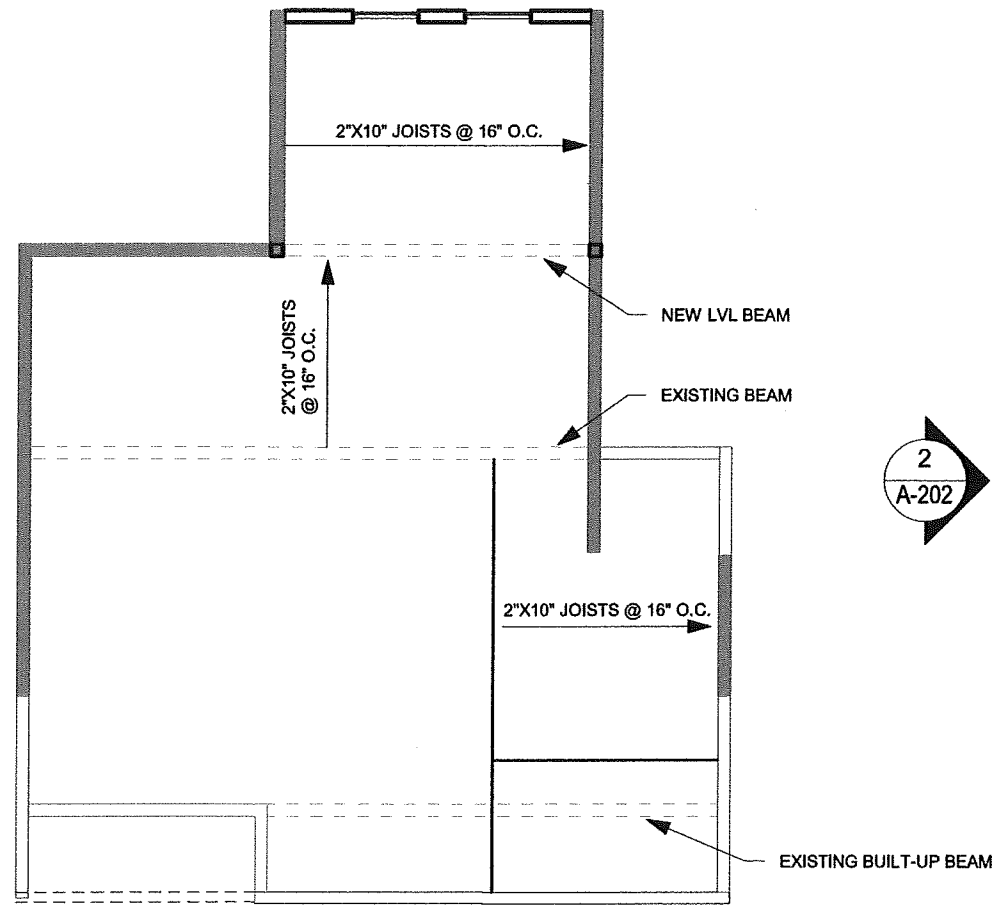


1 LEVEL 2 FLOOR PLAN
1/8" = 1'-0"

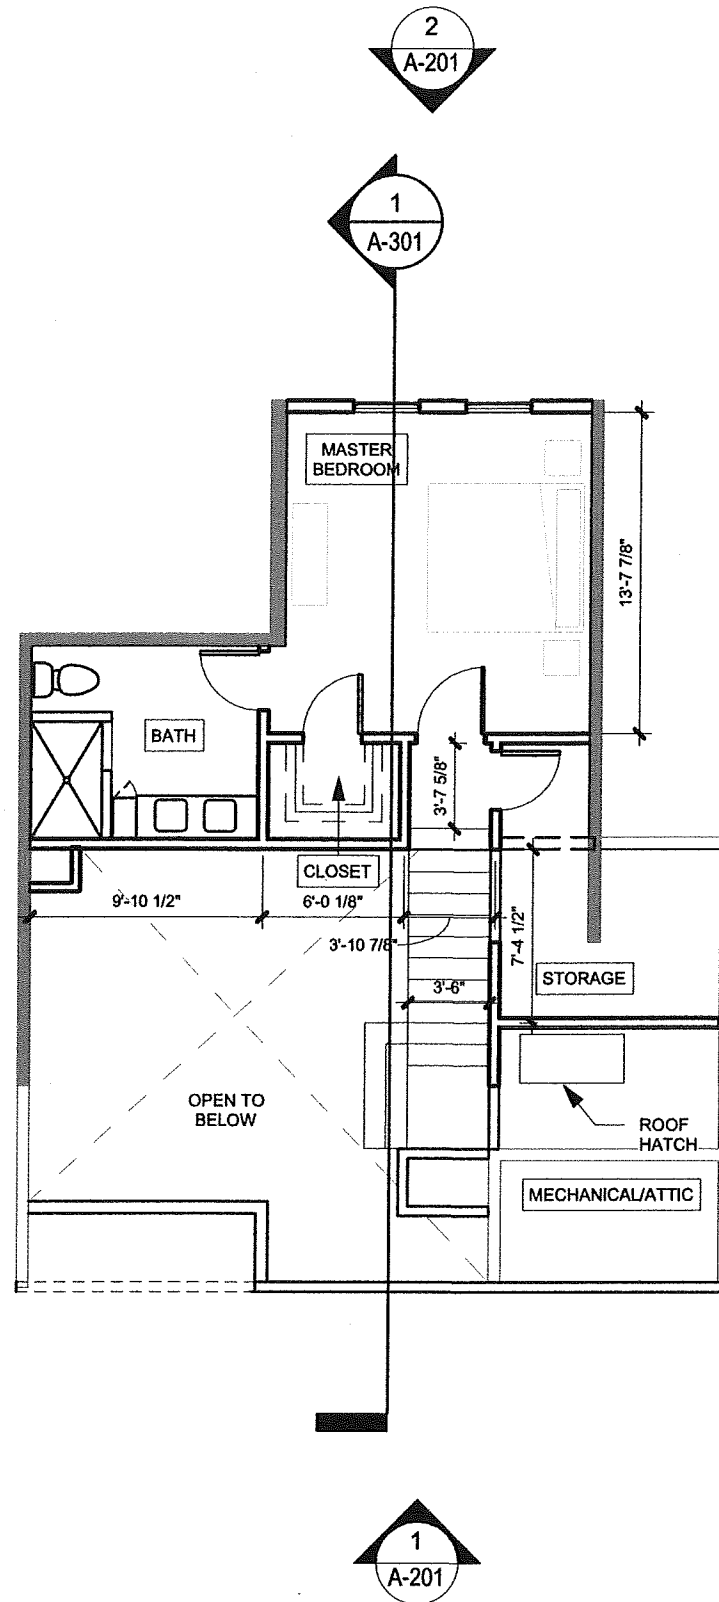

16 WINTER PL,
WINCHENDON, MA
01475

SOUSA
PROPERTIES LLC

ARCHITECT

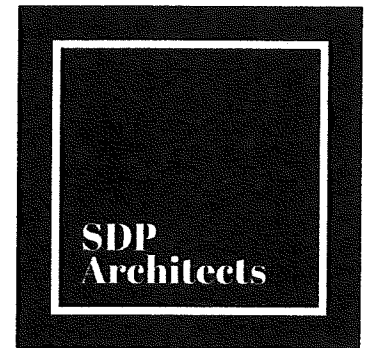

STAMP



SHEET TITLE


SECOND FLOOR &
FRAMING PLAN

A-102

16 WINTER PL,
WINCHENDON, MA
01475

SOUSA
PROPERTIES LLC

ARCHITECT

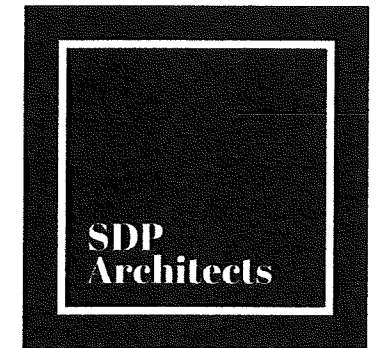


STAMP




SHEET TITLE

ROOF & CEILING FRAMING
PLAN

A-103

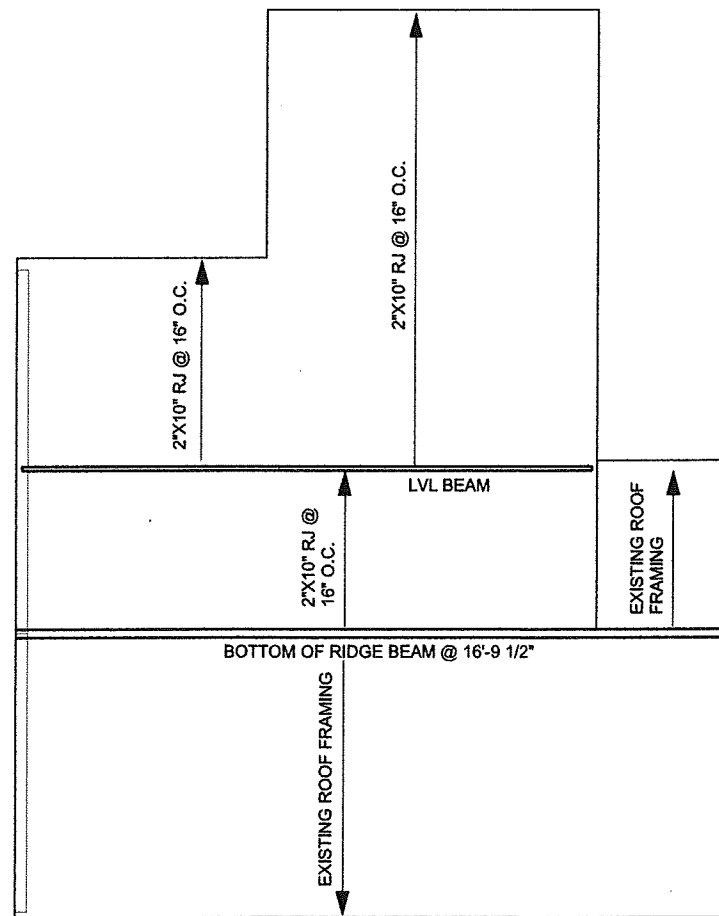

2 ROOF FRAMING PLAN
1/8" = 1'-0"

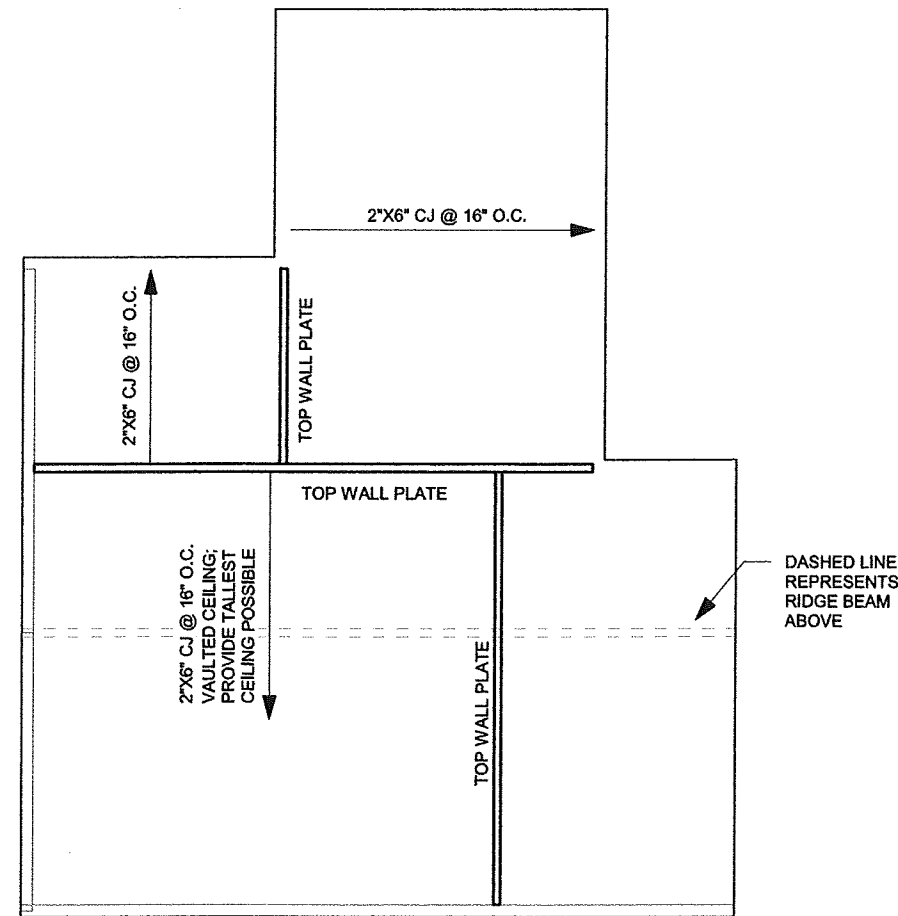


1 CEILING FRAMING PLAN
1/8" = 1'-0"



16 WINTER PL,
WINCHENDON, MA
01475

SOUSA
PROPERTIES LLC

ARCHITECT

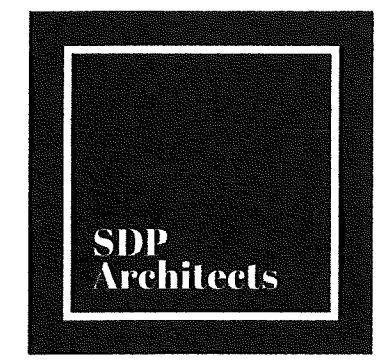


STAMP



SHEET TITLE

ROOF PLAN

A-104

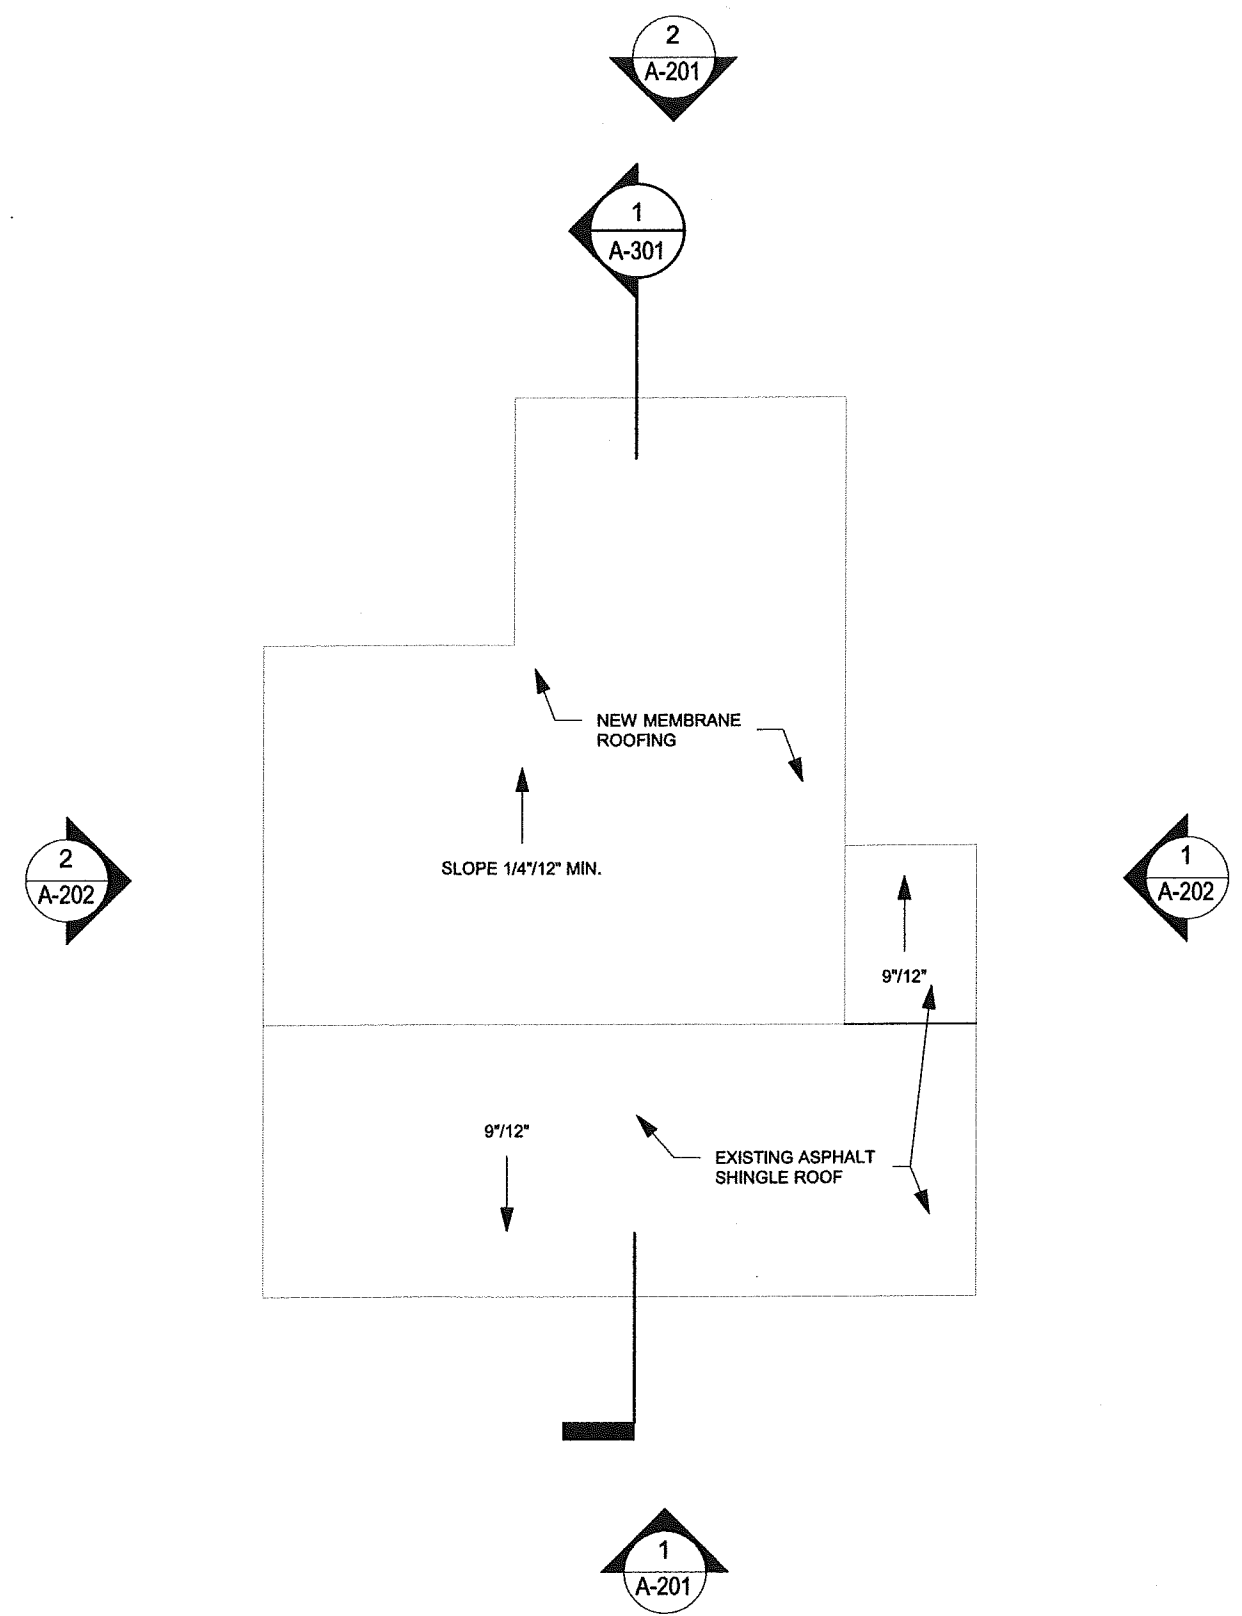

1 ROOF PLAN
1/8" = 1'-0"

2/1/2022 4:22:43 PM

SM1 - SURFACE MOUNTED FIXTURE
 PC - PULL CHAIN
 WS1 - BATH WALL SCONCE
 P1 - PENDANT FIXTURE
 CO/SD - COMBINATION CARBON MONOXIDE &
 SMOKE DETECTOR

16 WINTER PL,
 WINCHENDON, MA
 01475

SOUSA
 PROPERTIES LLC

ARCHITECT




STAMP




SHEET TITLE

REFLECTED CEILING
 PLANS

A-105

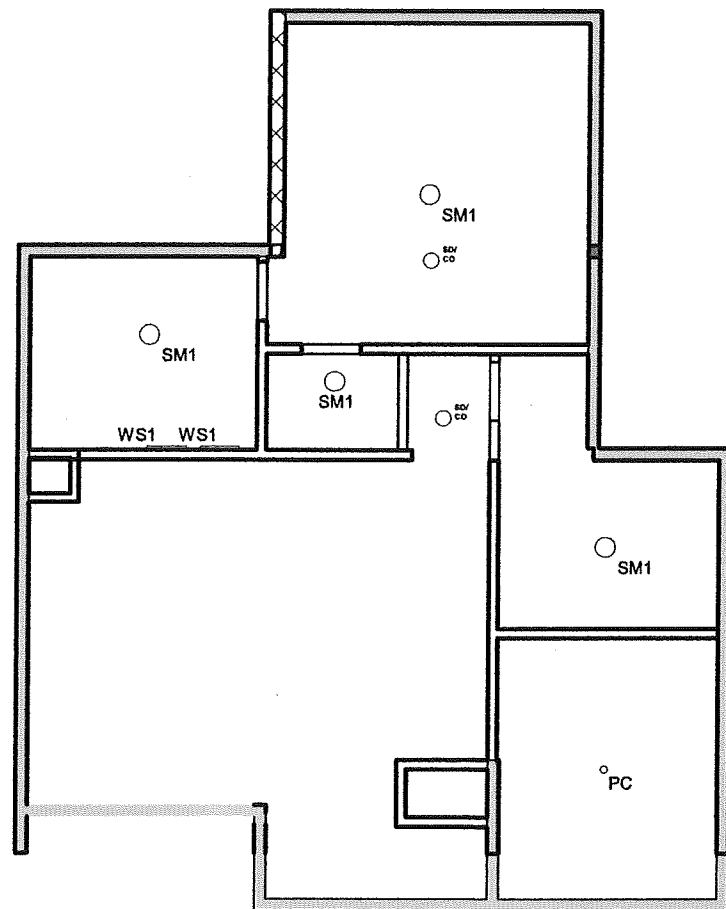

2 RCP LEVEL 2
 1/8" = 1'-0"

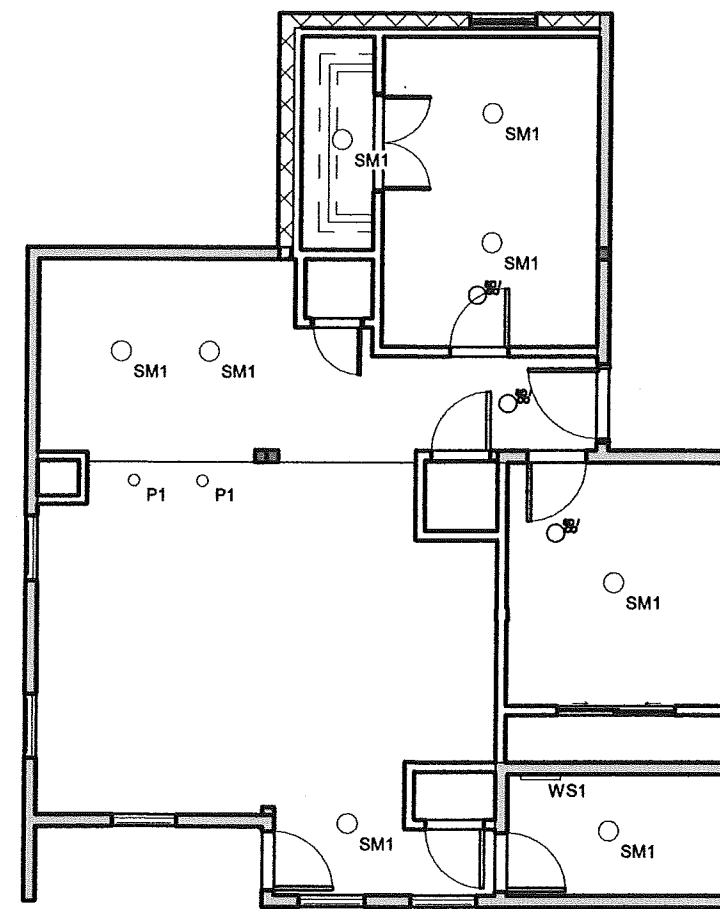



1 RCP LEVEL 1
 1/8" = 1'-0"

2/1/2022 4:22:44 PM

16 WINTER PL,
WINCHENDON, MA
01475

SOUSA
PROPERTIES LLC

ARCHITECT

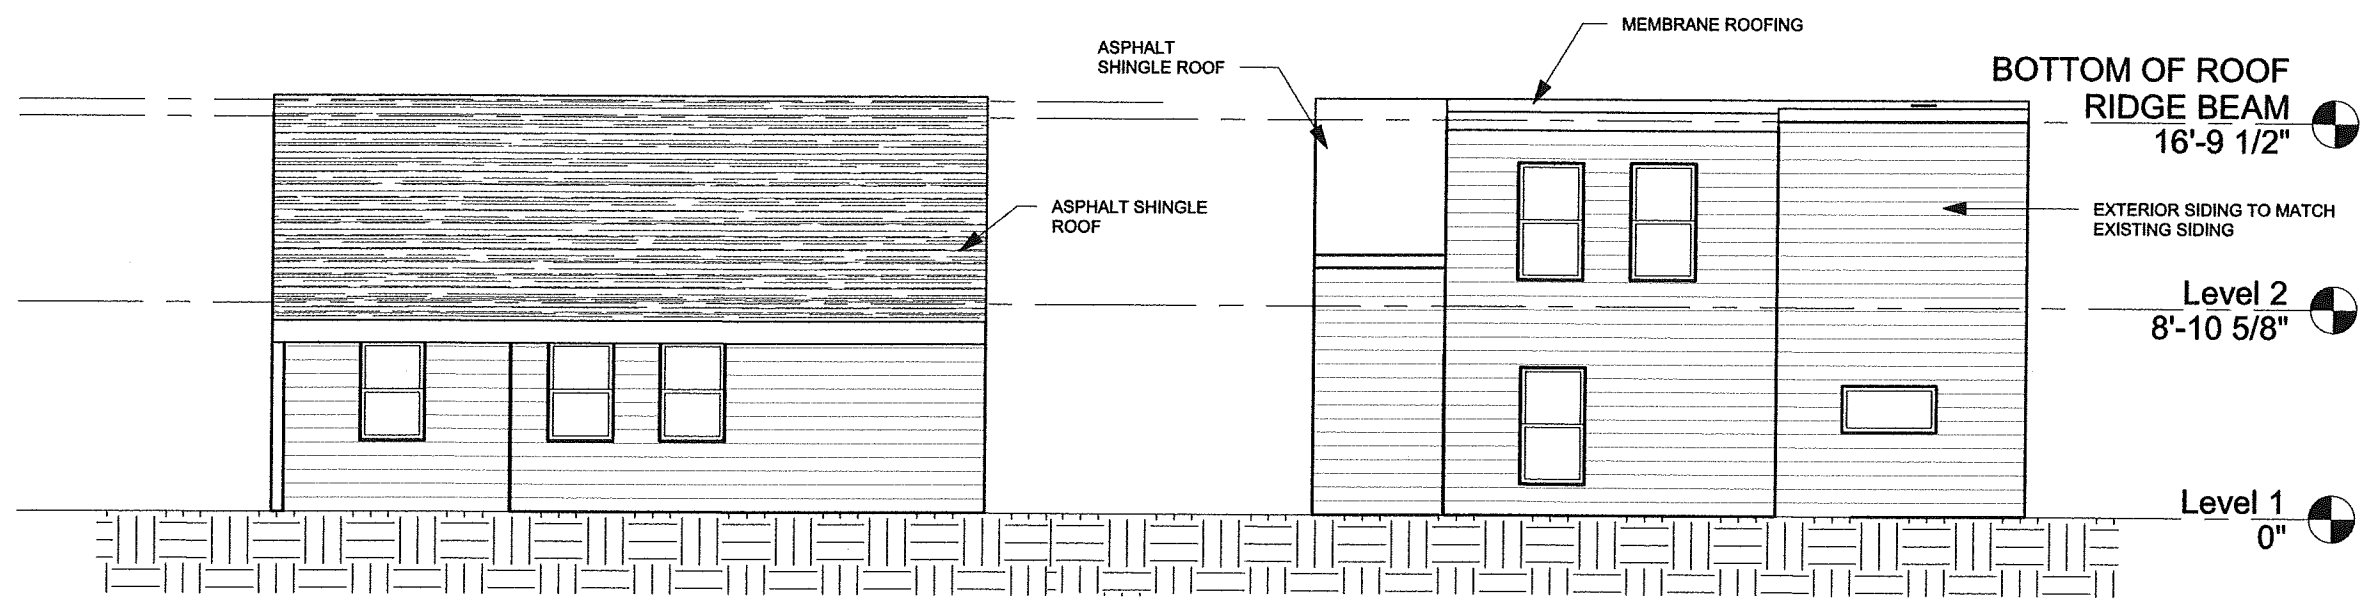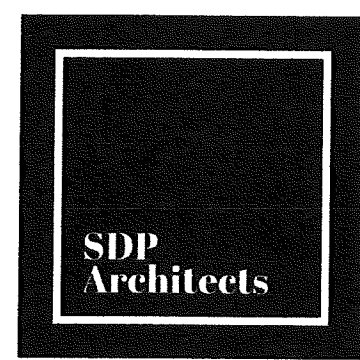

STAMP



1 SOUTH ELEVATION
1/8" = 1'-0"

2 NORTH ELEVATION
1/8" = 1'-0"

SHEET TITLE

BUILDING ELEVATIONS


A-201

2/1/2022 4:22:44 PM

16 WINTER PL,
WINCHENDON, MA
01475

SOUSA
PROPERTIES LLC

ARCHITECT

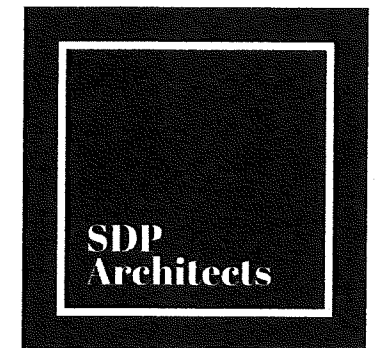

ROOF RISE
BOTTOM OF ROOF
RIDGE BEAM
16'-9 1/2"

STAMP




Level 2
8'-10 5/8"

Level 1
0"

SHEET TITLE

BUILDING ELEVATIONS

A-202

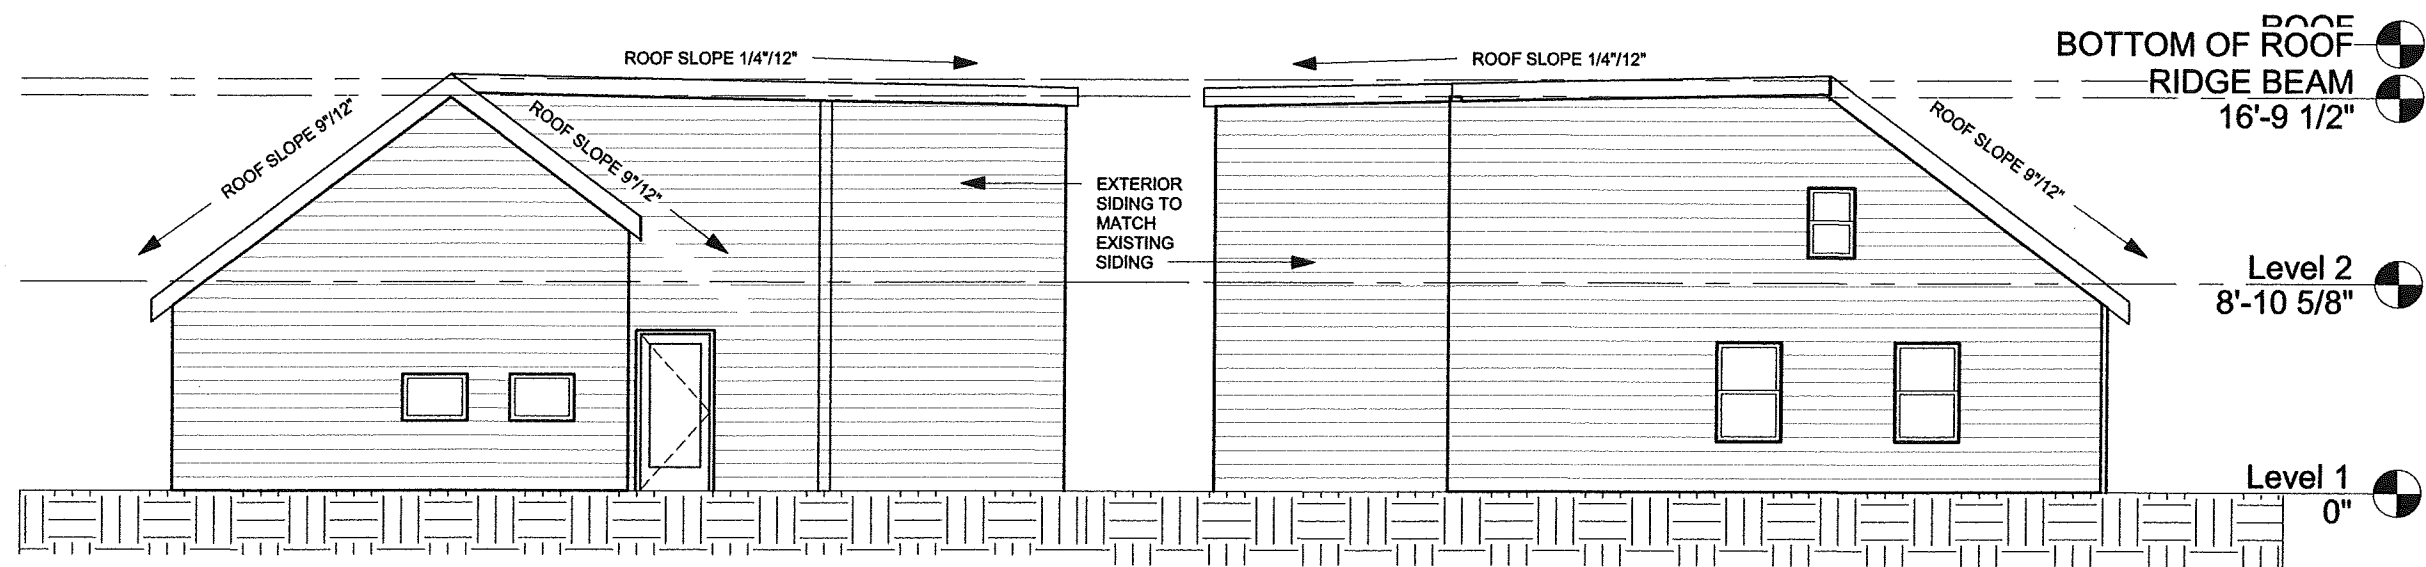


1 EAST ELEVATION
1/8" = 1'-0"

2 WEST ELEVATION
1/8" = 1'-0"

16 WINTER PL,
WINCHENDON, MA
01475

SOUSA
PROPERTIES LLC

ARCHITECT

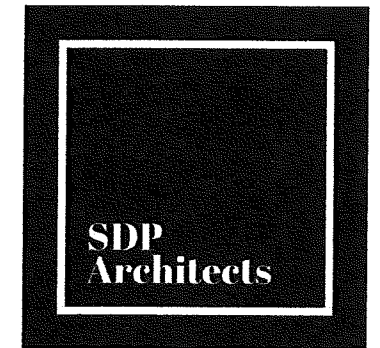


STAMP



SHEET TITLE


BUILDING SECTION

A-301

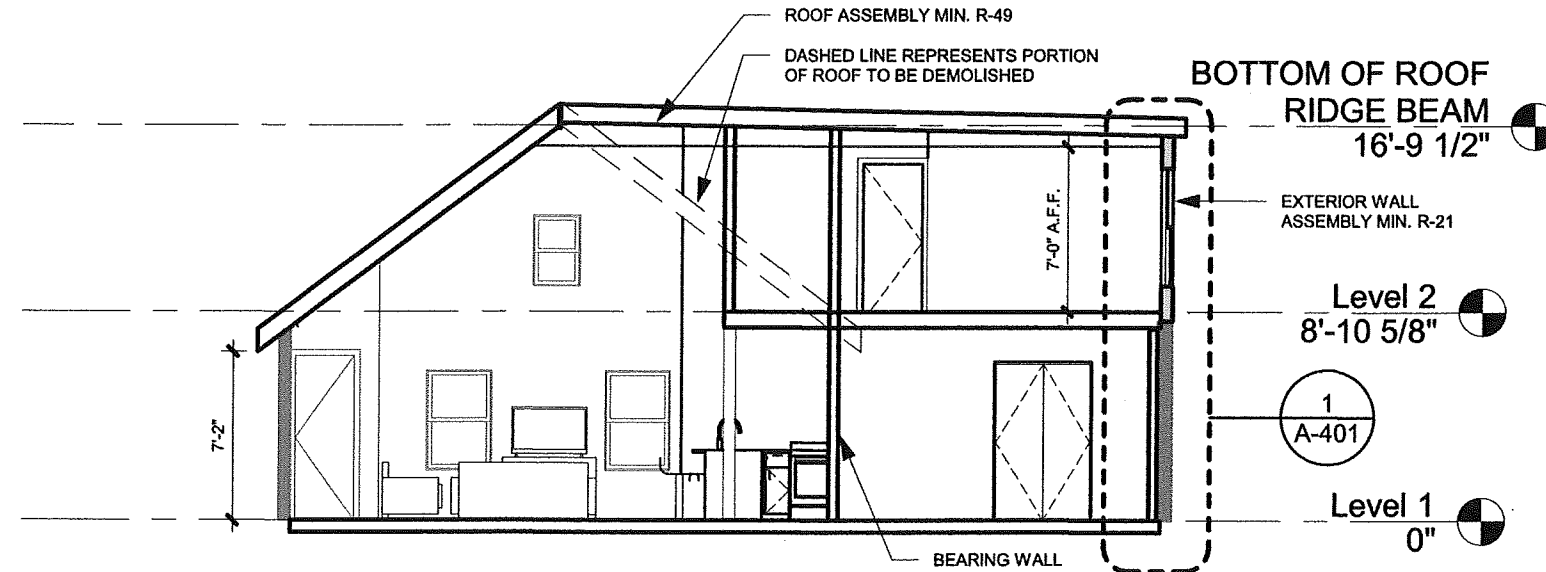

1 BUILDING SECTION
1/8" = 1'-0"

2/1/2022 4:22:45 PM

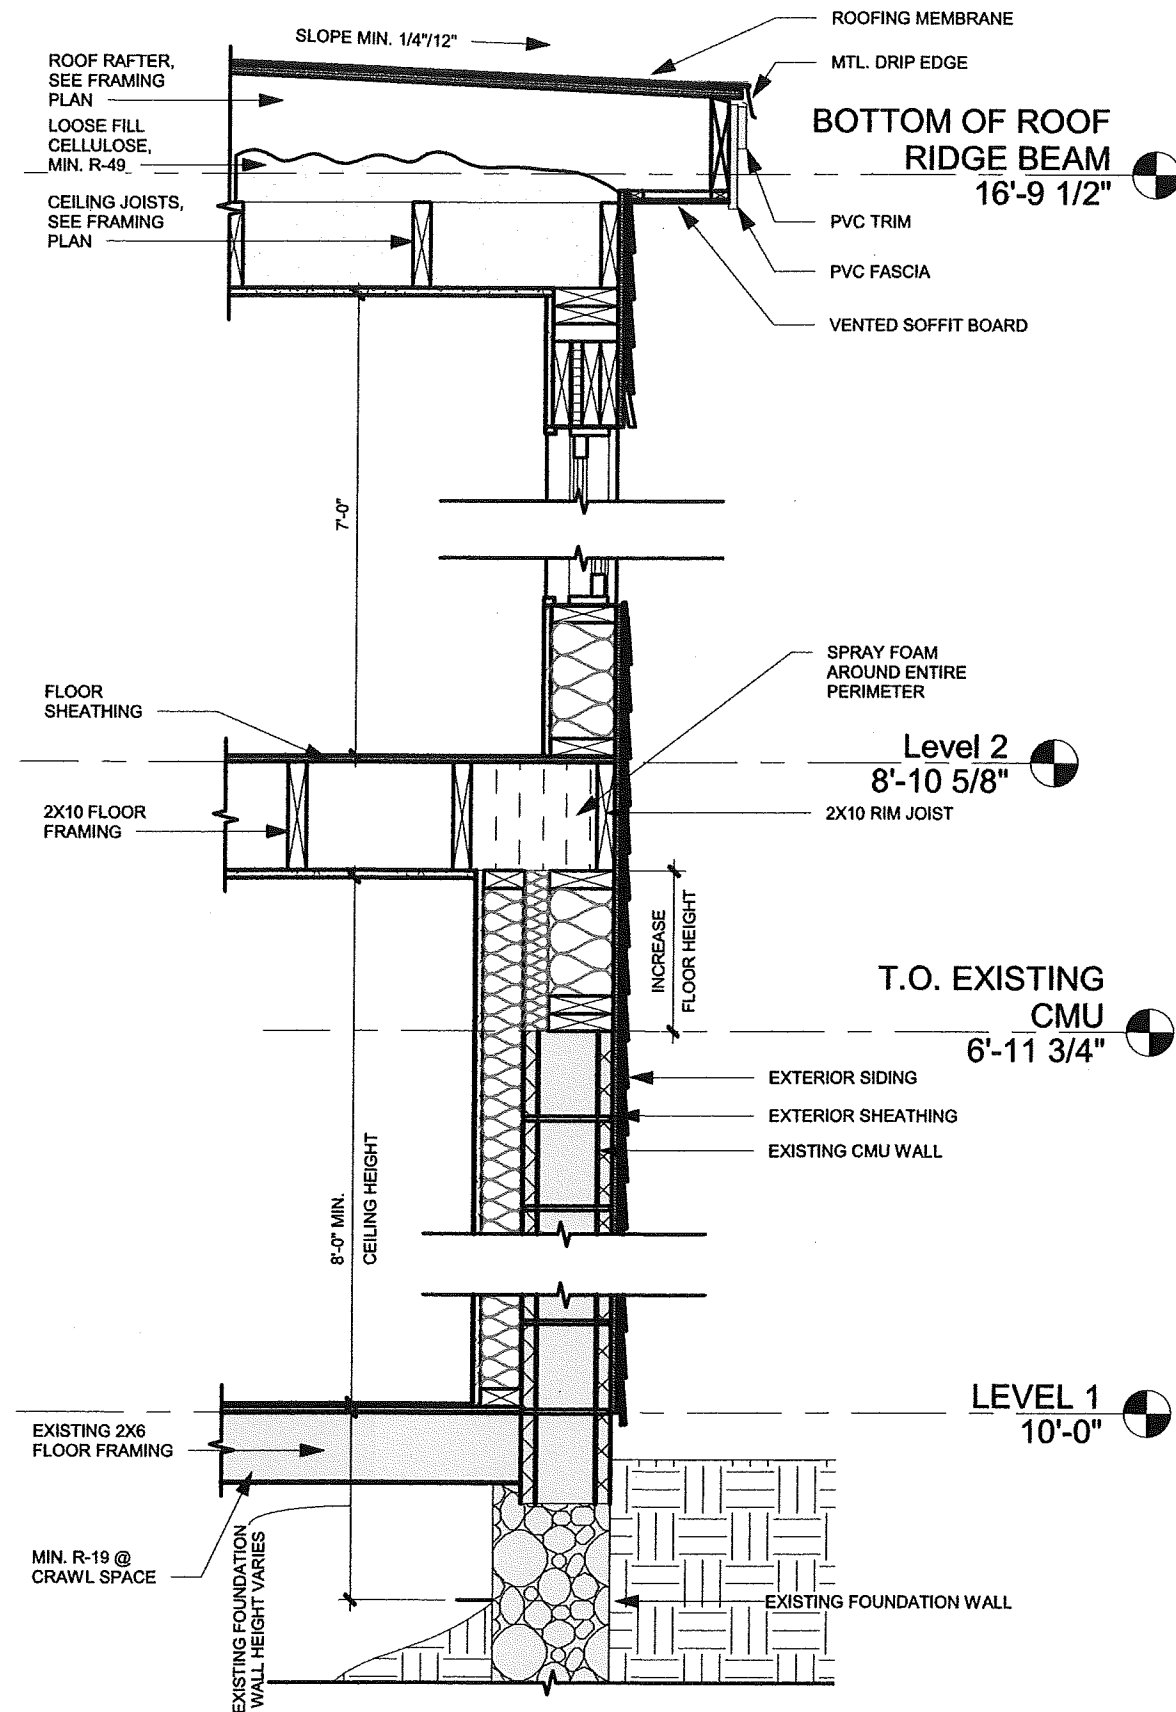


1 WALL SECTION @ CMU
 $3/4" = 1'-0"$

16 WINTER PL,
 WINCHENDON, MA
 01475

SOUSA
 PROPERTIES LLC

ARCHITECT

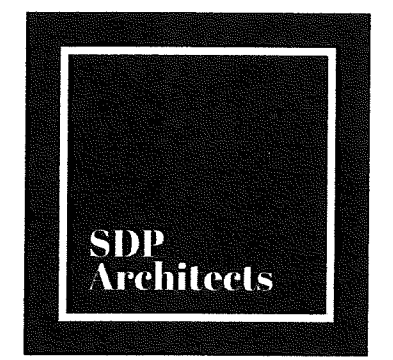

STAMP



SHEET TITLE

WALL SECTION

A-401