

TOWN OF WINCHENDON

Office of
Board of Selectmen



109 Front Street, Dept. 1
Winchendon, Massachusetts 01475-1758

Office Hours:
Monday - 8:00 a.m. to 6:00 p.m.
Tuesday through Thursday
8:00 a.m. - 5:00 p.m.
Friday - CLOSED
Telephone: (978) 297-0085
Fax: (978) 297-1616

The Commonwealth of Massachusetts TOWN OF WINCHENDON

July 1, 2020

In conformity with the requirements of Section 22 of Chapter 166 of the General Laws (Ter. Ed.), you are hereby notified that a public hearing is scheduled to be held by the Board of Selectmen of the Town of Winchendon, Massachusetts, on the **13th day of July at 6:35 p.m.** upon the petition of Massachusetts Electric Company, d/b/a National Grid and Verizon New England Inc., requesting permission it desires to locate poles, wires, and fixtures, including the necessary sustaining and protecting fixtures, along and across the following public way.

Gardner Road: National Grid to install 1 (one) JO Pole on Gardner Road beginning at a point approximately 3,250 feet south of the centerline of the intersection of Spring Street and continuing approximately 30 feet in a west direction.

Location approximately as shown on plan attached.

Wherefore it prays that after due notice and hearing as provided by law, it be granted a location for and permission to erect and maintain poles and wires, together with such sustaining and protecting fixtures as it may find necessary, said poles to be erected substantially in accordance with the plan filed herewith marked- Gardner Road- Winchendon- Massachusetts.

Plan No. **29661819** dated June 8, 2020 and attached herewith.

Also for permission to lay and maintain underground laterals, cables and wires in the above or intersecting public ways for the purpose of making connections with such poles and buildings as each of said petitioners may desire for distributing purposes.

Your petitioner agrees to reserve space for one cross-arm at a suitable point on each of said poles for the fire, police, telephone, and telegraph signal wires belonging to the municipality and used by it exclusively for municipal purposes.

Due to the COVID-19 pandemic, this meeting will be held remotely via Zoom; a link to join the meeting can be found on the Town's website, www.townofwinchendon.com, go to the calendar tab and click on the meeting date and review the posted agenda for July 13th for instructions on how to join in the meeting. Alternatively, any comments, questions or concerns can be forwarded to the Board of Selectmen prior to the meeting by mailing the Selectmen at 109 Front St., Dept. 1, Winchendon, MA 01475, by email at ttower@townofwinchendon.com or by calling the office at 978-297-0085.

Taylor C. Tower

Taylor Tower, Administrative Assistant
FOR THE WINCHENDON BOARD OF SELECTMEN

Abutters Notified:
See Attached List.

Questions contact - Mark Tapley 508-320-3962

PETITION FOR JOINT OR IDENTICAL POLE LOCATIONS

North Andover, Massachusetts

To the Board of Selectmen
Of Winchendon, Massachusetts

Massachusetts Electric Company d/b/a National Grid and Verizon New England, Inc requests permission to locate poles, wires, and fixtures, including the necessary sustaining and protecting fixtures, along and across the following public way:

Gardner Road - National Grid to install 1 JO Pole on Gardner Road beginning at a point approximately 3250 feet south of the centerline of the intersection of Spring St and continuing approximately 30 feet in a west direction.

Location approximately as shown on plan attached

Wherefore it prays that after due notice and hearing as provided by law, it be granted a location for and permission to erect and maintain poles and wires, together with such sustaining and protecting fixtures as it may find necessary, said poles to be erected substantially in accordance with the plan filed herewith marked - Gardner Road - Winchendon - Massachusetts.

No. 29661819 June 8, 2020

Also for permission to lay and maintain underground laterals, cables, and wires in the above or intersecting public ways for the purpose of making connections with such poles and buildings as each of said petitioners may desire for distributing purposes.


Your petitioner agrees to reserve space for one cross-arm at a suitable point on each of said poles for the fire, police, telephone, and telegraph signal wires belonging to the municipality and used by it exclusively for municipal purposes.

Massachusetts Electric Company d/b/a National Grid
BY *Pat Cody*
Engineering Department

VERIZON NEW ENGLAND, INC.
BY *Albert E. Bessette*
Manager / Right of Way



Not to Scale

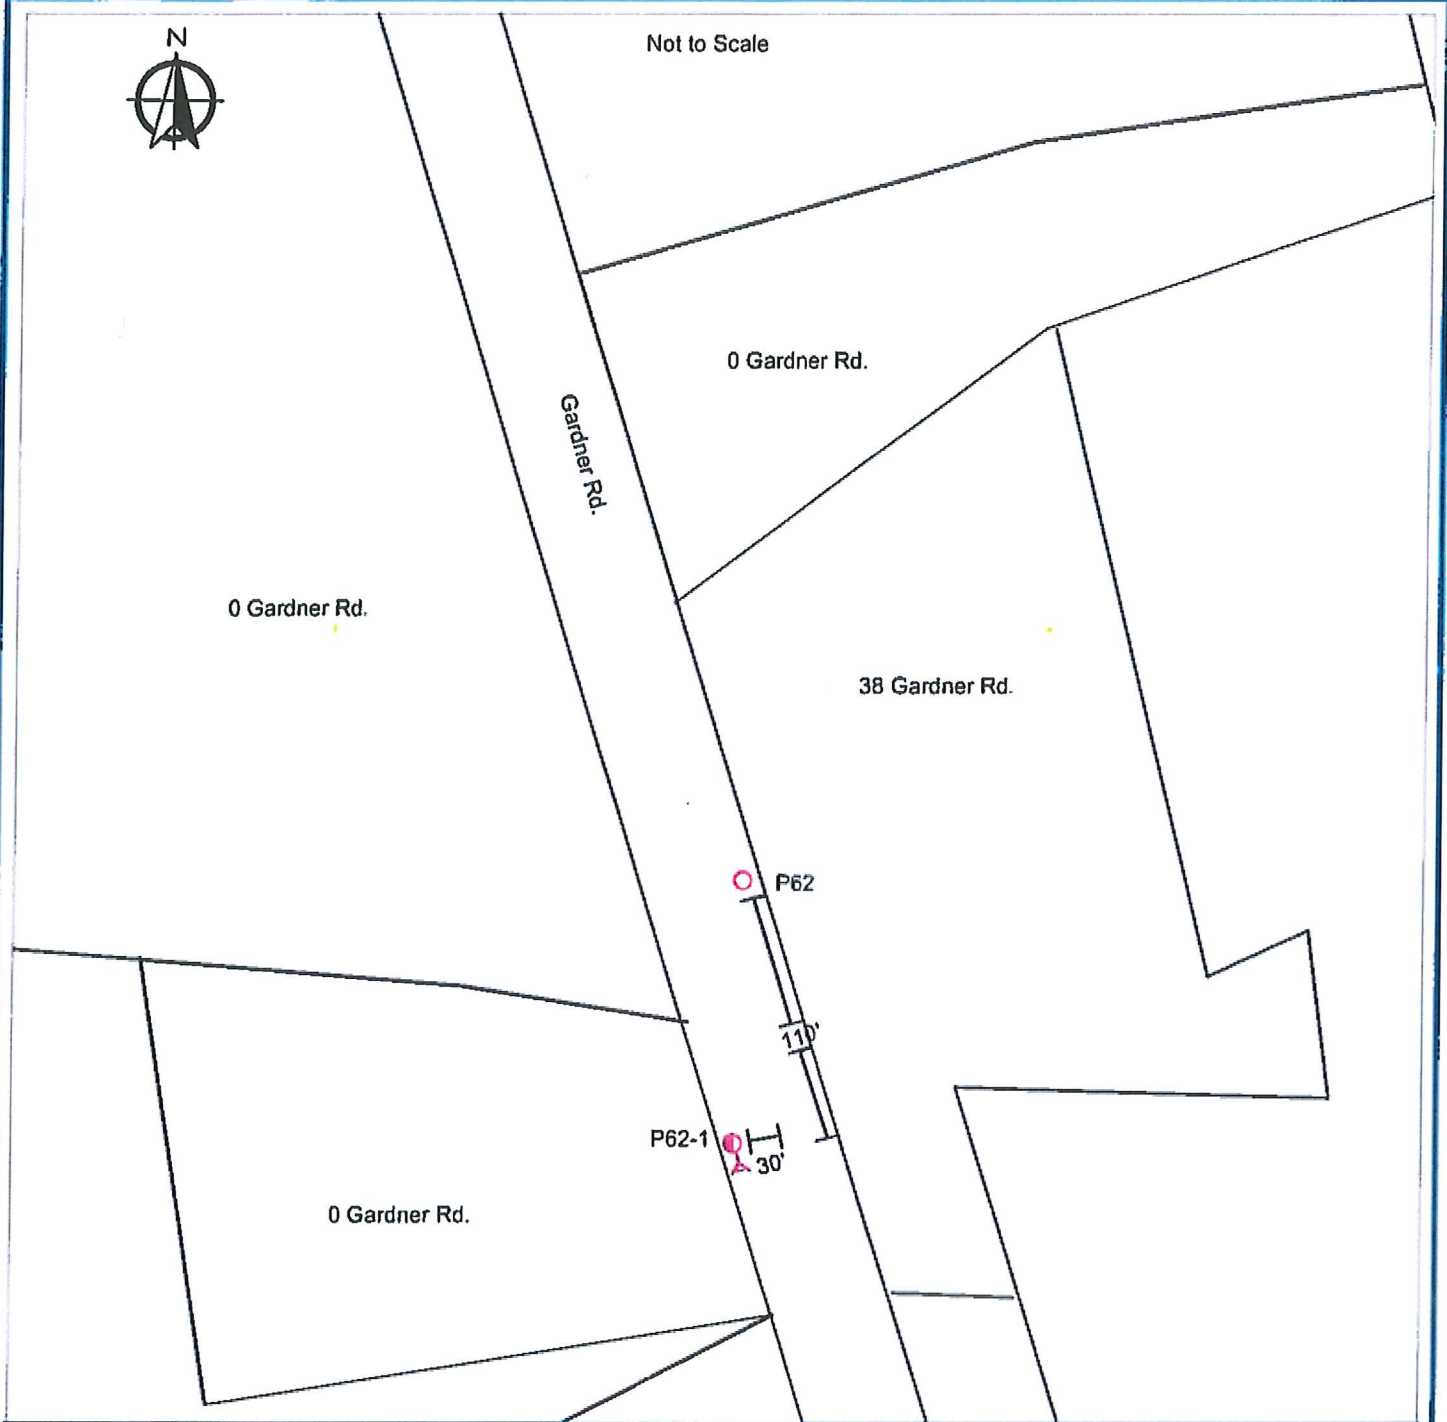

NATIONAL GRID PETITION



- Existing JO Pole
- ⊗ Proposed JO Pole

Date: 06/8/2020

Work Request Number: 29661819

To Accompany Petition Dated:

To The: Town _____ Of Winchendon

DISTANCES ARE APPROXIMATE

For Proposed: Pole 62-1

Location: 38 Gardner Rd.



DEPARTMENT OF PUBLIC WORKS
TOWN HALL
109 FRONT STREET
WINCHENDON, MASSACHUSETTS 01475
PHONE: AREA CODE (978) 297-0170

June 24, 2020

To: Board of Selectmen Chairperson, Audrey LaBrie
Town Manager, Keith Hickey


As per National Grid's request for locating poles, wires, and fixtures including the necessary sustaining and protecting fixtures, along and across the following public way:

Gardner Road-National Grid to install 1 JO Pole on Gardner Road beginning at a point approximately 3250 feet south of the centerline of the intersection of Spring Street and continuing approximately 30 feet in a west direction.

I also grant for permission to lay and maintain underground laterals, cables, and wires in the above or intersecting public ways for the purpose of making connections with such poles and buildings as each of said petitioners may desire for distributing purposes.

I, Albert C. Gallant, have reviewed the petition for joint or identical pole locations, and in my opinion, I find this acceptable.

Sincerely,



Albert C. Gallant,
Public Works Director

AG/cb