

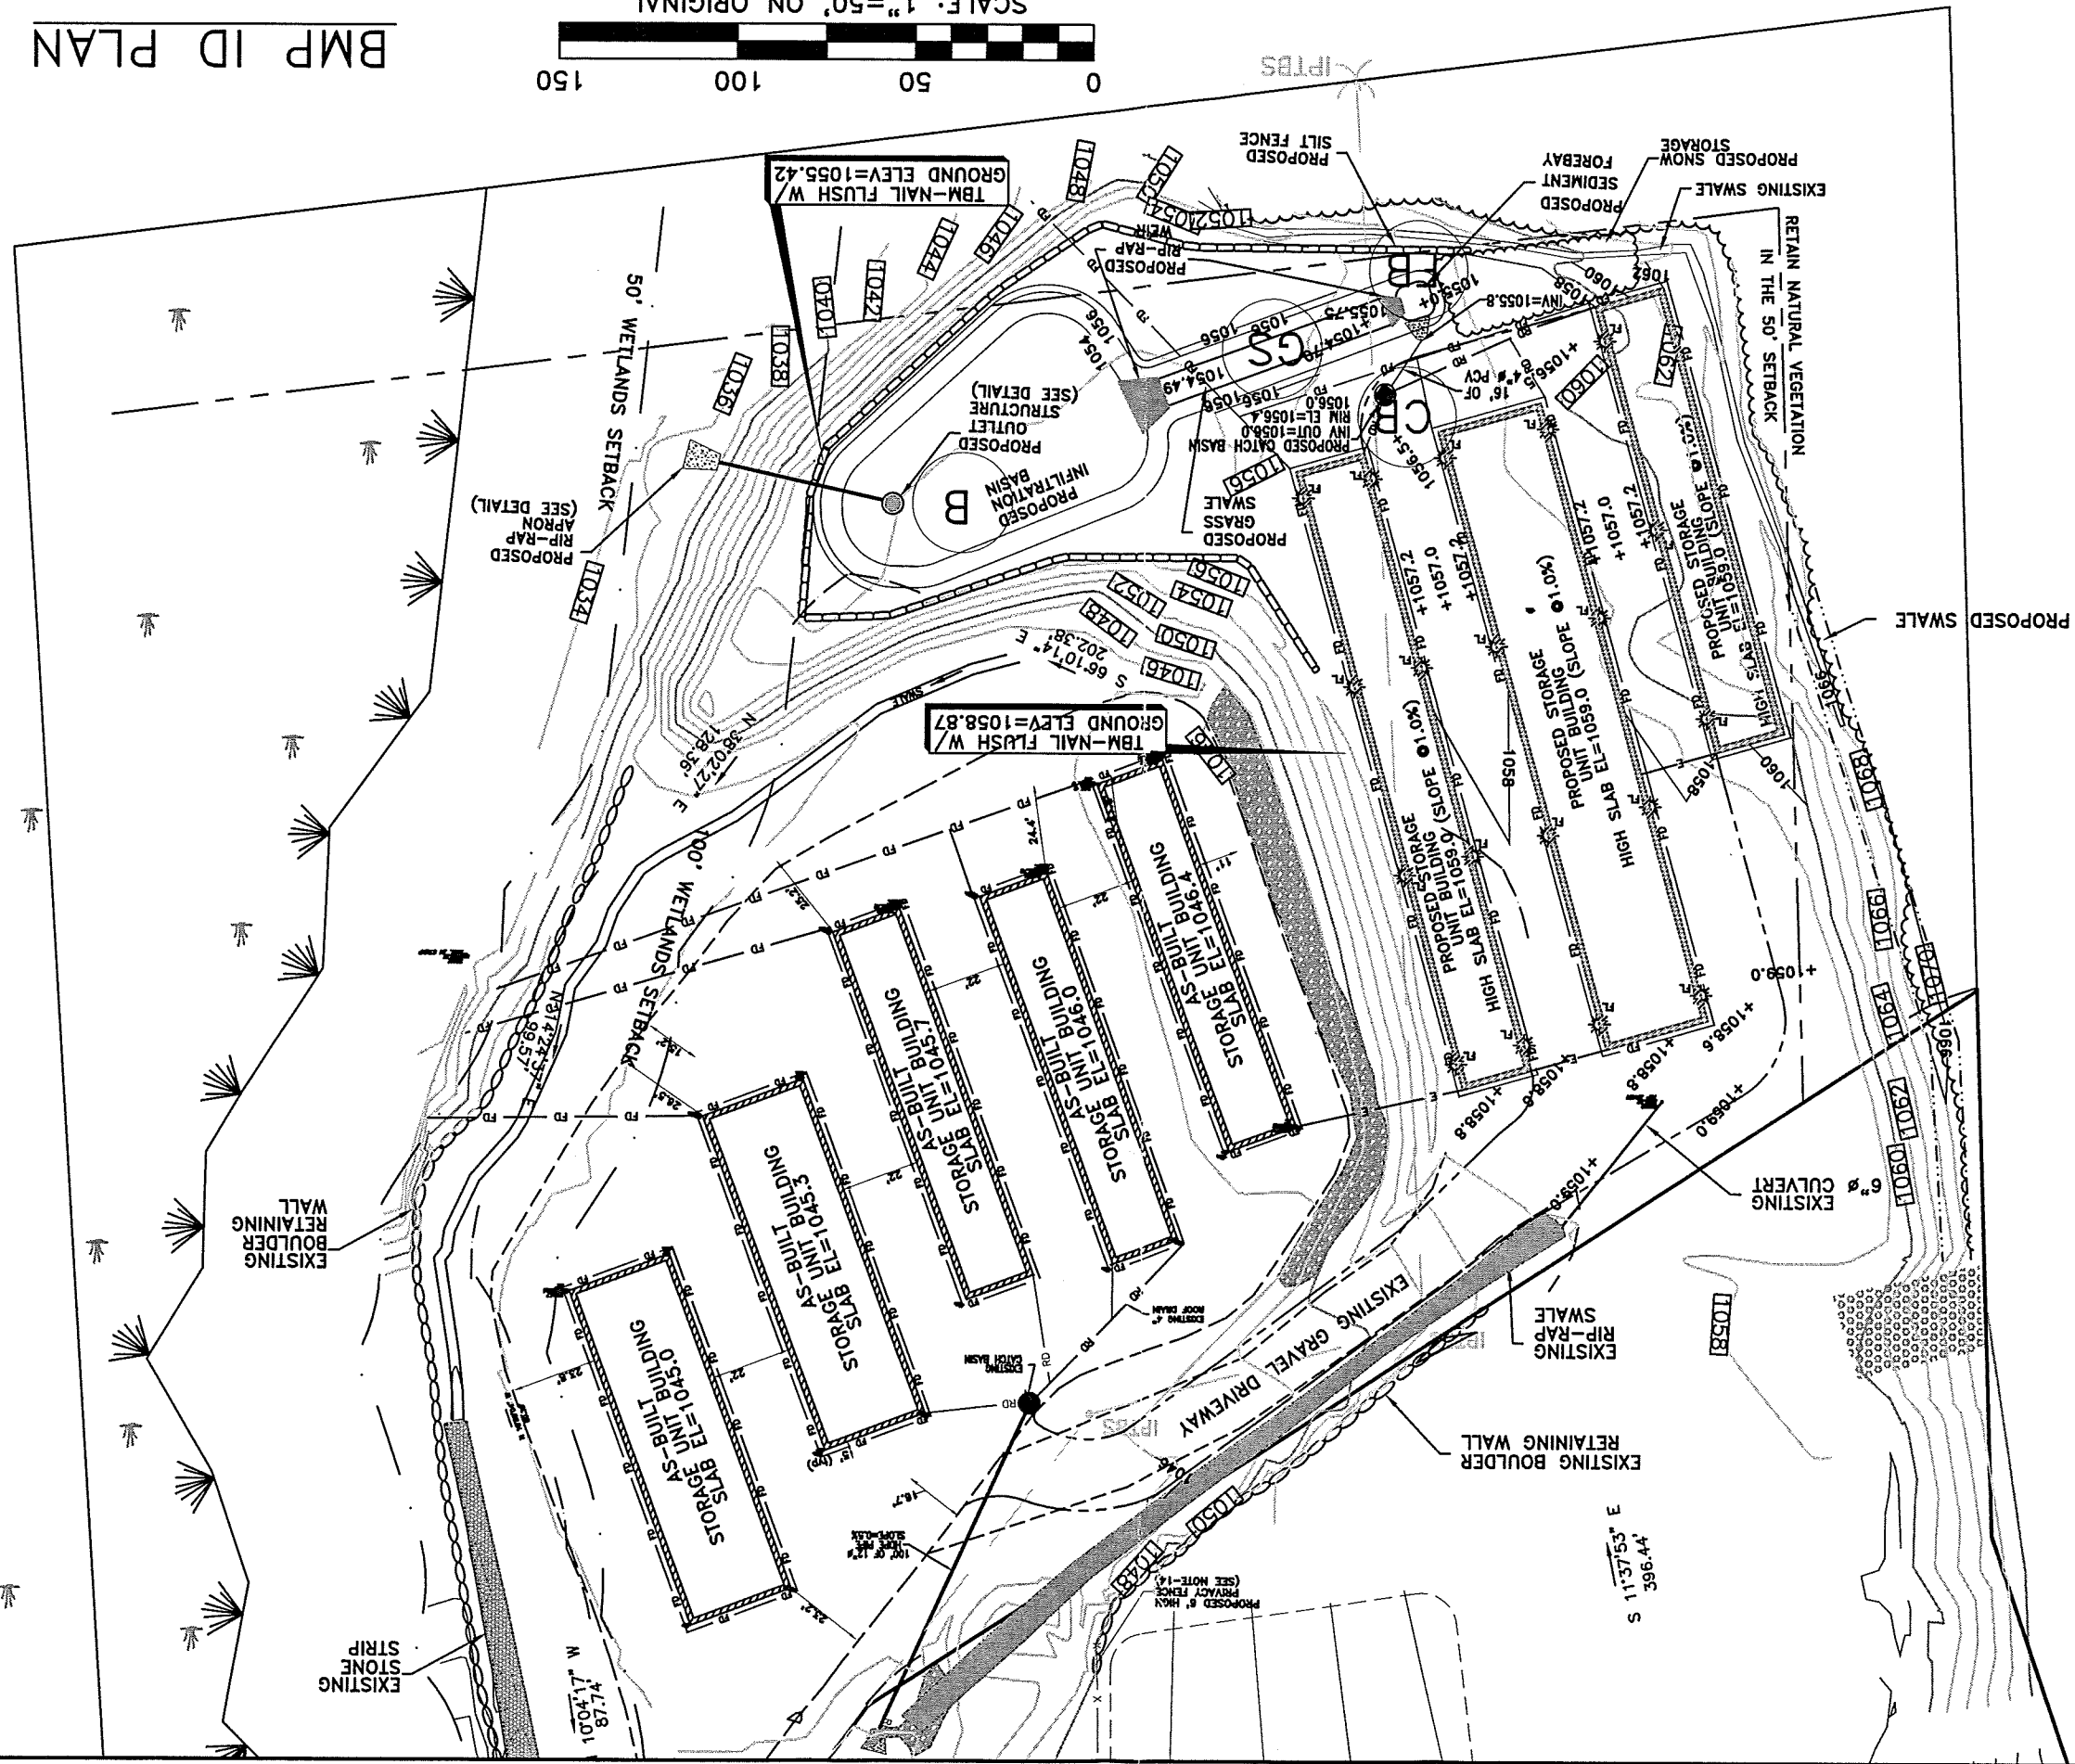


BMP ID PLAN

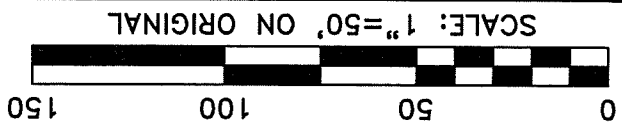

- LEGEND**
- (SF) SILT FENCE
 - (B) INFILTRATION BASIN
 - (FB) SEDIMENT FOREBAY
 - (GS) GRASSED SWALE
 - (CB) CATCH BASIN

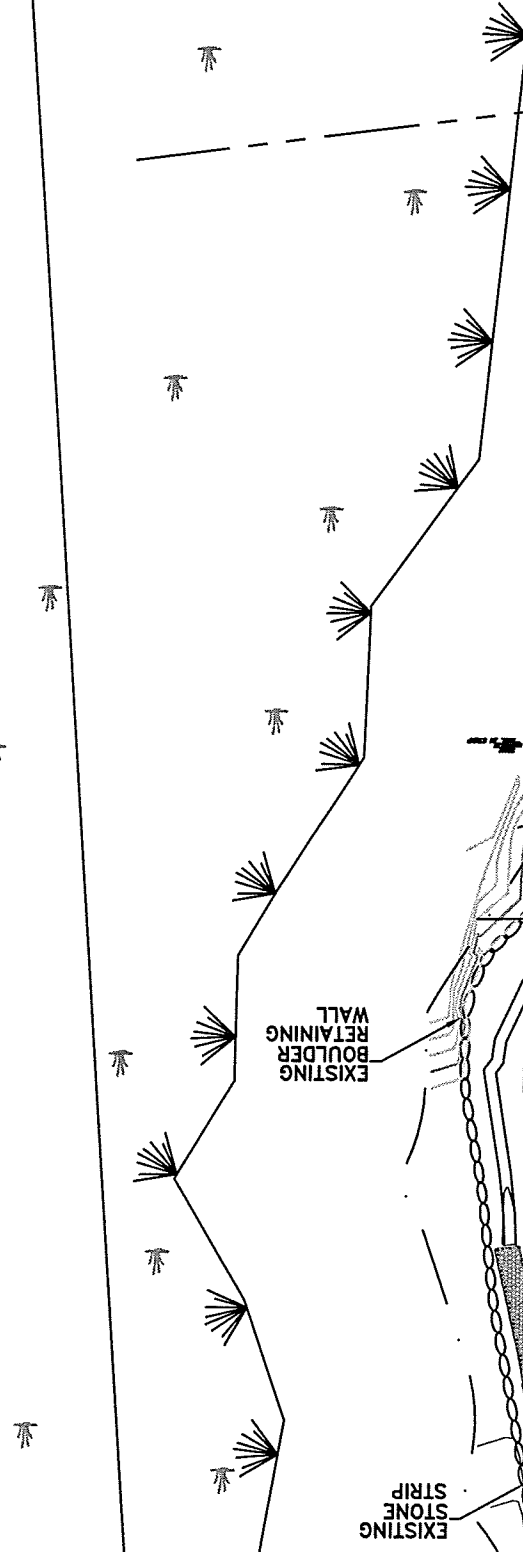

RETAIN NATURAL VEGETATION IN THE 50' SETBACK

EXISTING 6" CULVERT

S 11°37'53" E
396.44'

PROPOSED 6' HIGH
PRIVATE FENCE
(SEE NOTE-14)

TBM-NAIL FLUSH W/
GROUND ELEV.=1055.42

TBM-NAIL FLUSH W/
GROUND ELEV.=1058.87