
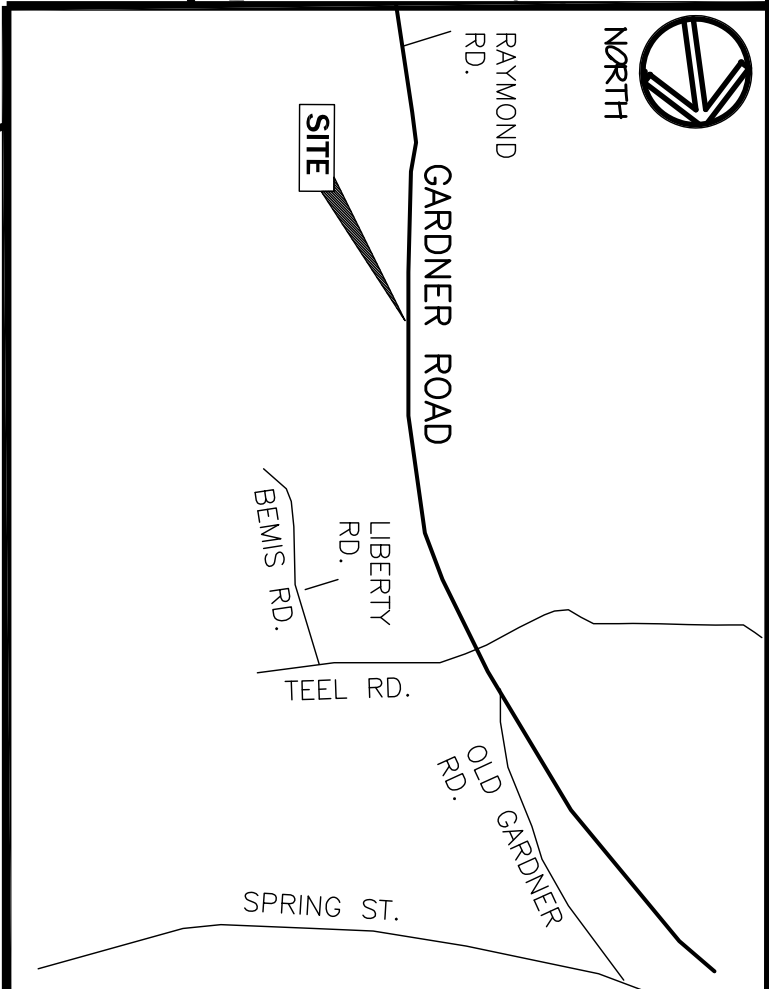


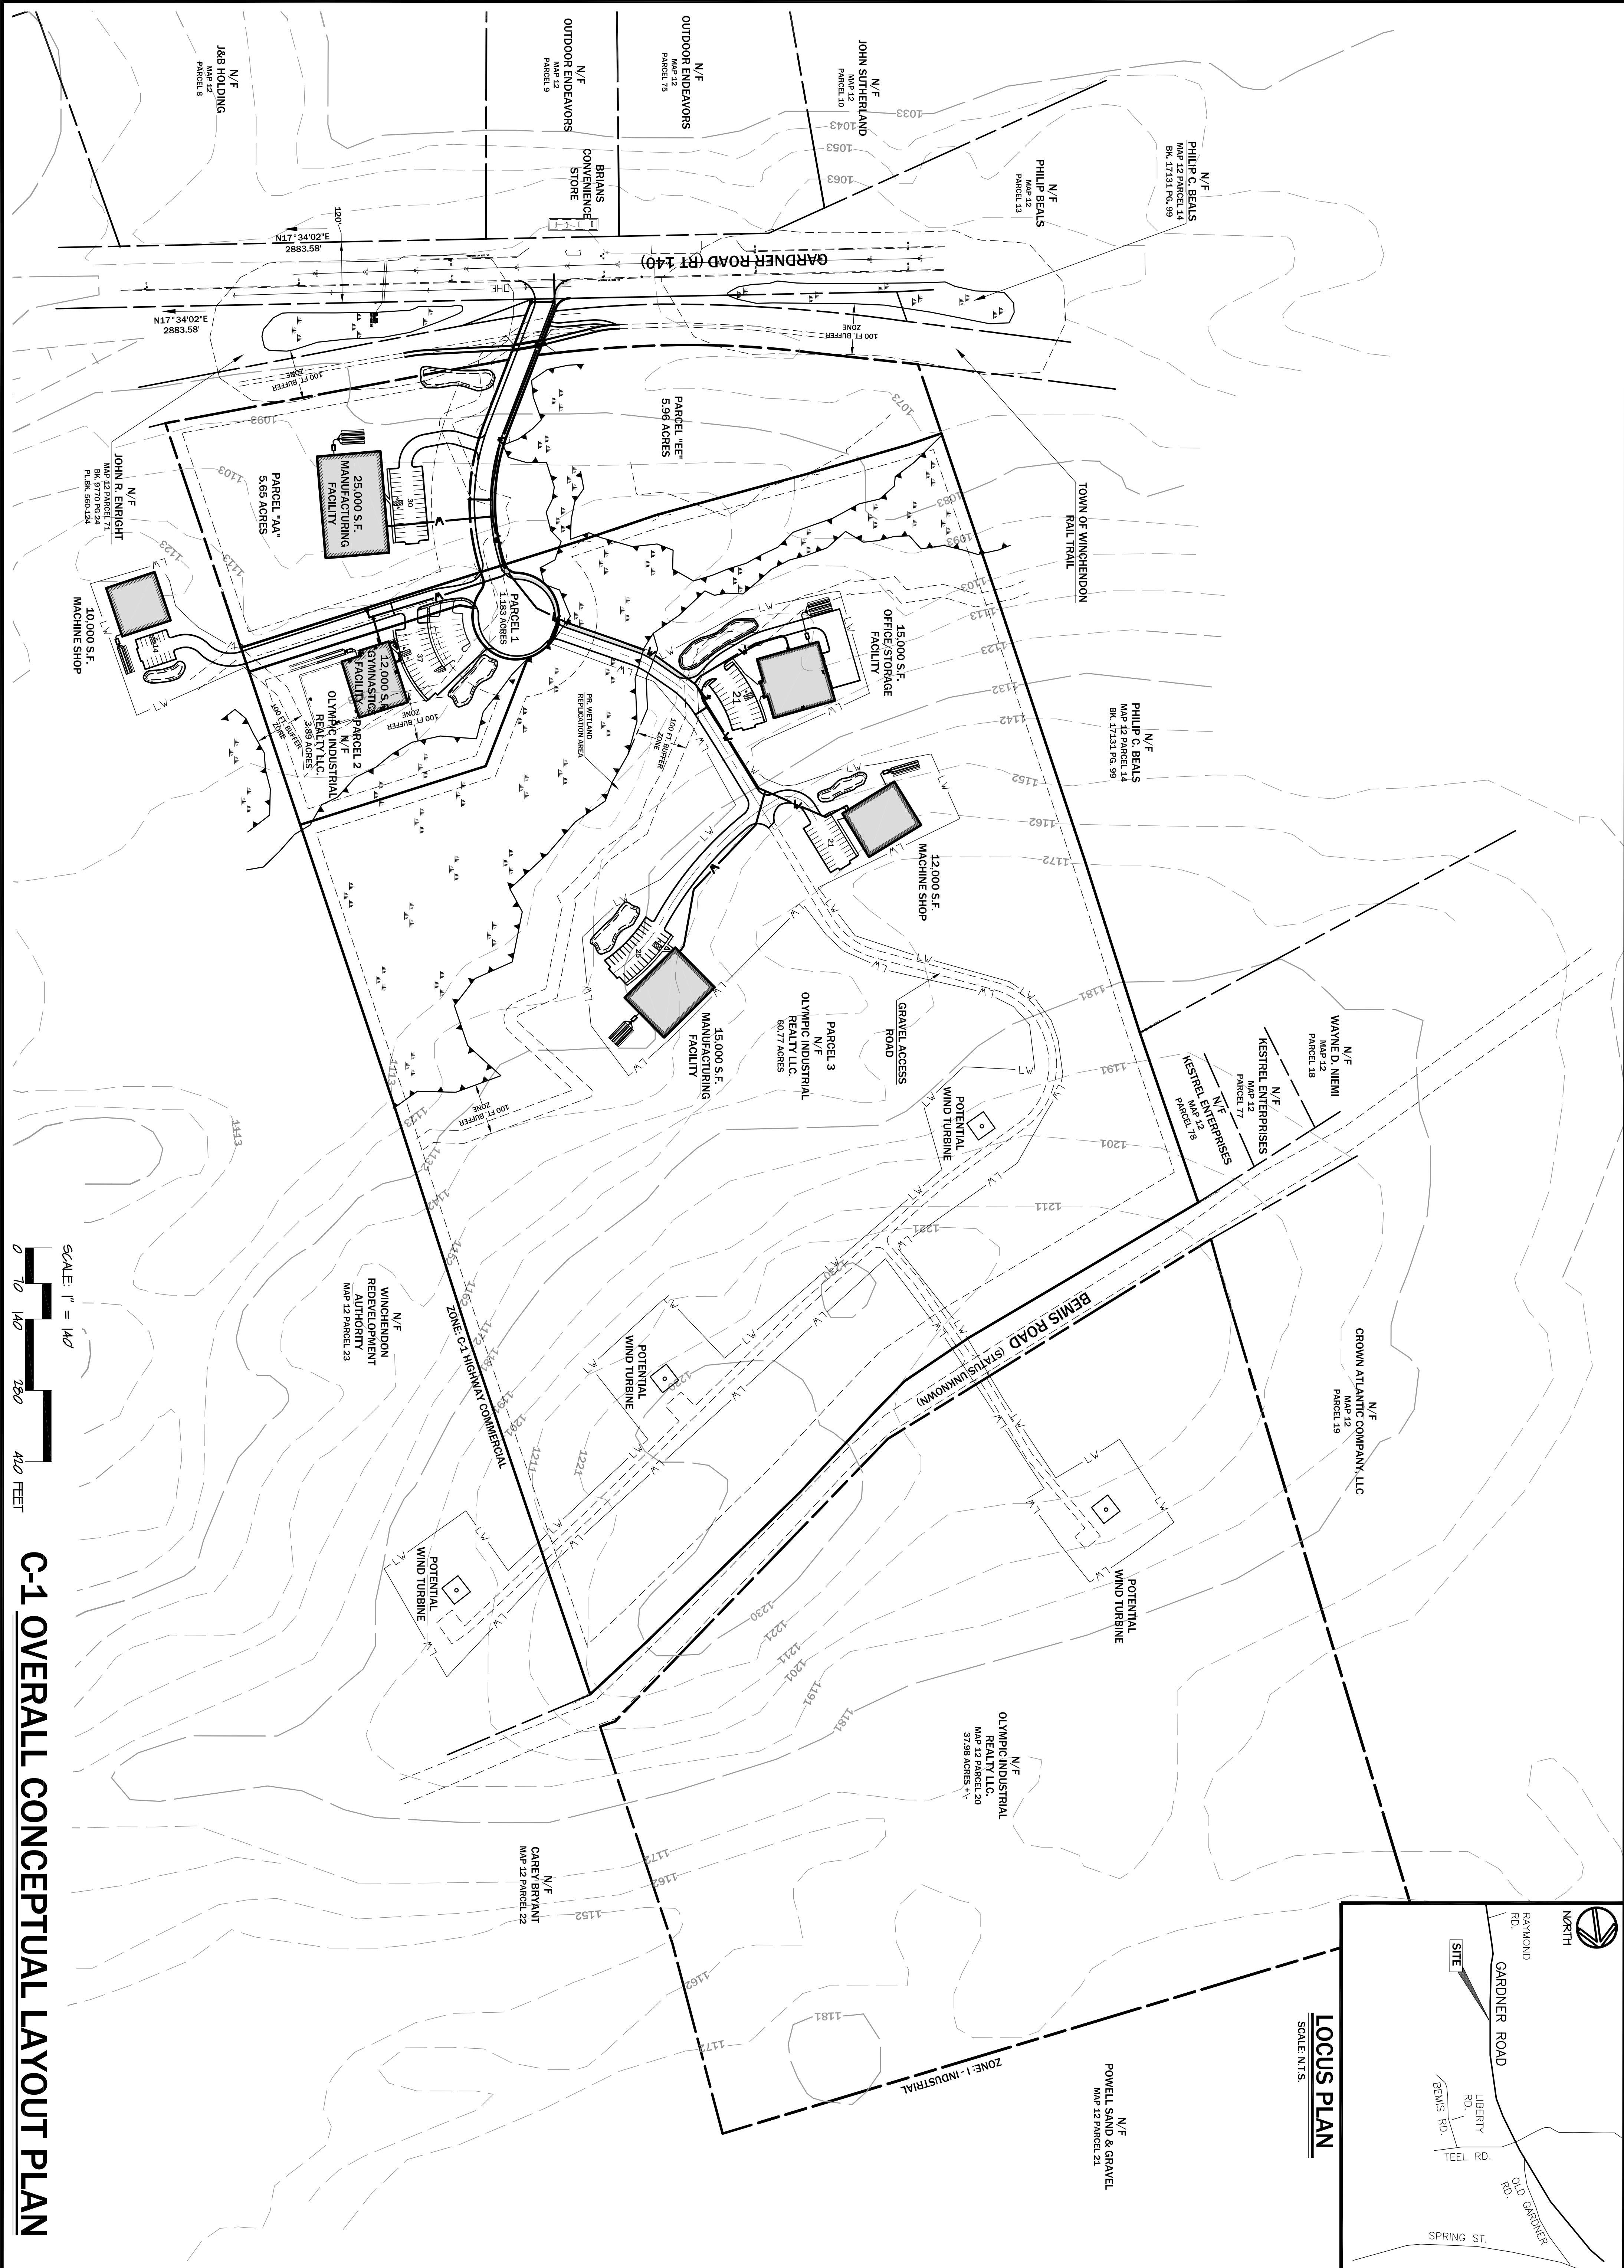

PROJECT DESCRIPTION:
HILLVIEW BUSINESS PARK
GARDNER ROAD
WINCHENDON, MA 01475

APPLICANT:
WINCHENDON REDEVELOPMENT AUTHORITY
109 FRONT STREET
WINCHENDON, MA 01475

SAGE
ENGINEERING, LLC
ENGINEERING, SURVEYING, PERMITTING,
SEPTIC, SUBDIVISIONS AND
ENVIRONMENTAL SOLUTIONS
199 SERVITAR INDUSTRIAL WAY - SUITE 2
WESTFIELD, MA 01085
TEL: (413) 562-4884 • FAX: (413) 562-4899

ORIGINAL SEAL IS IN BLUE INK COPIES ARE NOT VALID				
REVISION DESCRIPTION				
NO.	DATE:	BY:		
1				
2				
3				
4				
5				
6				
PROJECT #: 0172-10-08				
DRAWN BY: BJB				
DATE: 6-7-2010				
SCALE: 1" = 140'				
SHEET: C-1				