
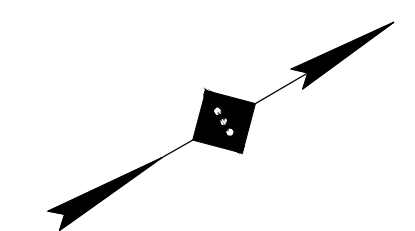


2:\BIDDING\20250116\25110031\COCCO DEVELOPMENT - 2\CENTRAL STREET - WINCHENDON, MA\CDR\BIDDING\SETWORK\EXHIBIT\25110031_25_WINCHENDON_PL_LINWORK.DWG

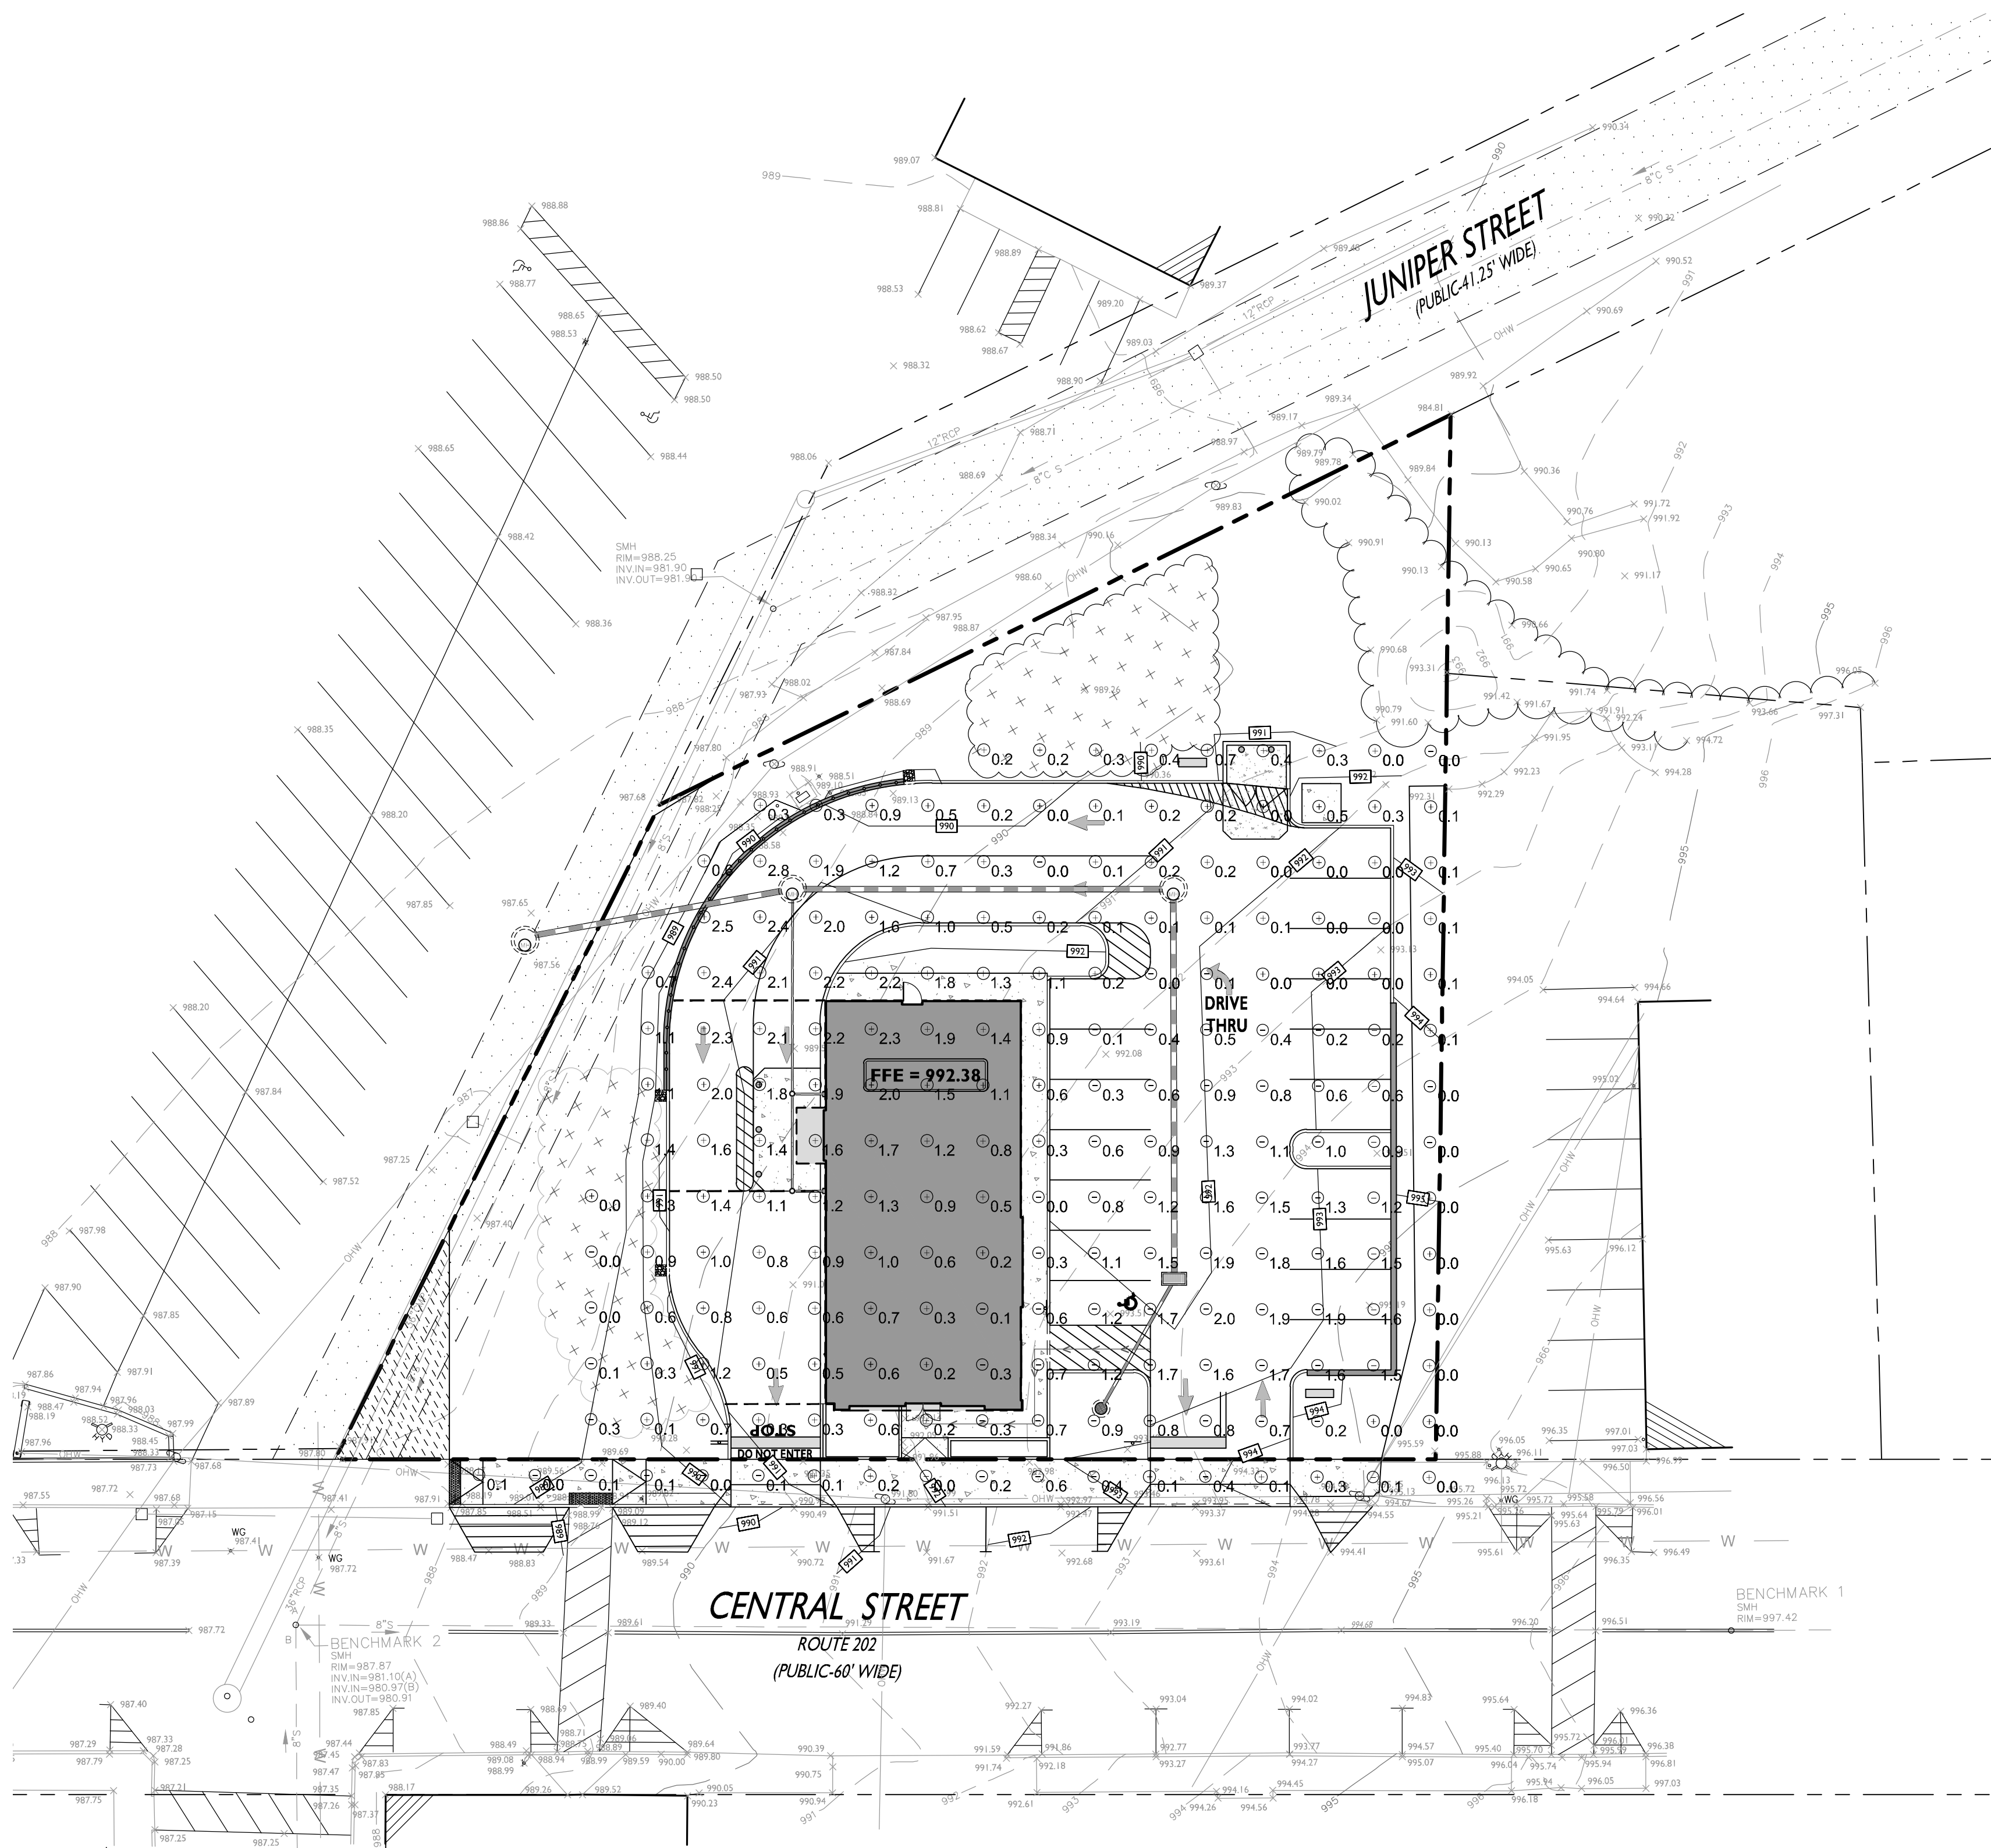

SYMBOL DESCRIPTION

- ⊖ 0.1 SOIL CUT LABEL
- ⊕ 0.1 SOIL FILL LABEL


NOTE:
CONTRACTOR SHALL PERFORM HIS / HER OWN ANALYSIS FOR BIDDING AND CONSTRUCTION PURPOSES.

SURFACE TO SURFACE CALCULATION	
CUT	FILL
202 CY	372 CY
NET: 170 CY FILL	

DEMOLITION TAKEOFFS SUMMARY	
MATERIAL	PROPOSED
EXISTING PAVEMENT	381 CY (REMOVE & BACKFILL)
TOTAL	381 CY

CONSTRUCTION MATERIALS SUMMARY	
MATERIAL	PROPOSED
ASPHALT / PAVEMENT	369 CY (NEW MATERIAL)
CONCRETE SLABS AND SIDEWALK	75 CY (NEW MATERIAL)
BUILDINGS (SLAB ONLY)	93 CY (NEW MATERIAL)
SUBSURFACE STORM SEWER	35 CY (LINES & BEDDING)
SUBSURFACE UTILITIES	31 CY (LINES & BEDDING)
RETAINING WALLS (WALLS AND STRUCTURAL FILL)	388 CY (NEW MATERIAL)
TOTAL	991 CY

PROJECT SUMMARY	
SURFACE TO SURFACE CALC	170 CY FILL
DEMOLITION TAKEOFFS	381 CY
CONSTRUCTION MATERIALS	(991 CY)
NET OVERALL	440 CY EXPORT

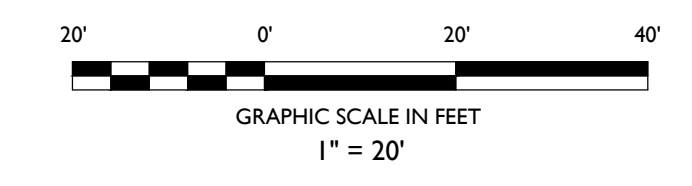

NO.	DATE	ISSUE	BY	DESCRIPTION
02	01/26/2025	SPM		MUNICIPAL RESUBMISSION
01	10/27/2024	SPM		DRAFT CONSTRUCTION DOCUMENT ISSUANCE

STONEFIELD
engineering & design

Rutherford, NJ · New York, NY · Boston, MA
Princeton, NJ · Tampa, FL · Detroit, MI
www.stonefielddesign.com

1 Beacon Street, 15 Floor, Boston, MA 02108
Phone 617.203.2076

STONEFIELD
engineering & design

FIDC I63 LLC
PROPOSED PHARMACY WITH
DRIVE-THRU

BLOCK 583, LOT 50
270 CENTRAL STREET (U.S. ROUTE 202)
TOWN OF WINCHENDON
WORCESTER COUNTY, MASSACHUSETTS

JOSHUA H. KLINE, P.E.
MASSACHUSETTS LICENSE No. 53936
LICENSED PROFESSIONAL ENGINEER

STONEFIELD
engineering & design

SCALE: 1" = 20' PROJECT ID: BOS-210033

TITLE:
**EARTHWORK
EXHIBIT**

DRAWING:
I OF I