



R39.3-1.4

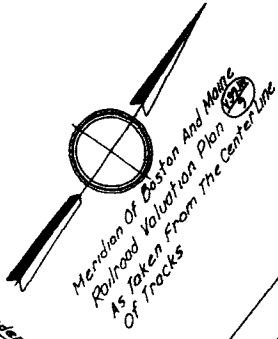

PLAN DOES NOT REQUIRE APPROVAL
 WINCHENDON PLANNING BOARD
 Donald R. [Signature]
 Raymond E. [Signature]
 G. Franklin [Signature]
 16 July 1961
 BEING A MAJORITY OF SAID BOARD

Probable Sidelines Of 20' Sanitary
 Sewer Easement To The Town Of
 Winchendon - 9/29/1926 - Book 2417,
 Page 521 - See Plan By McClintock And
 Woodfall, 14 Beacon St., Boston, Mass.
 Dated: Aug. 14, 1926 - Scale: 1" = 40' En-
 titled "Plan Showing Taking By The
 Sewer Comm. of Winchendon, Mass.
 For A Sewer."

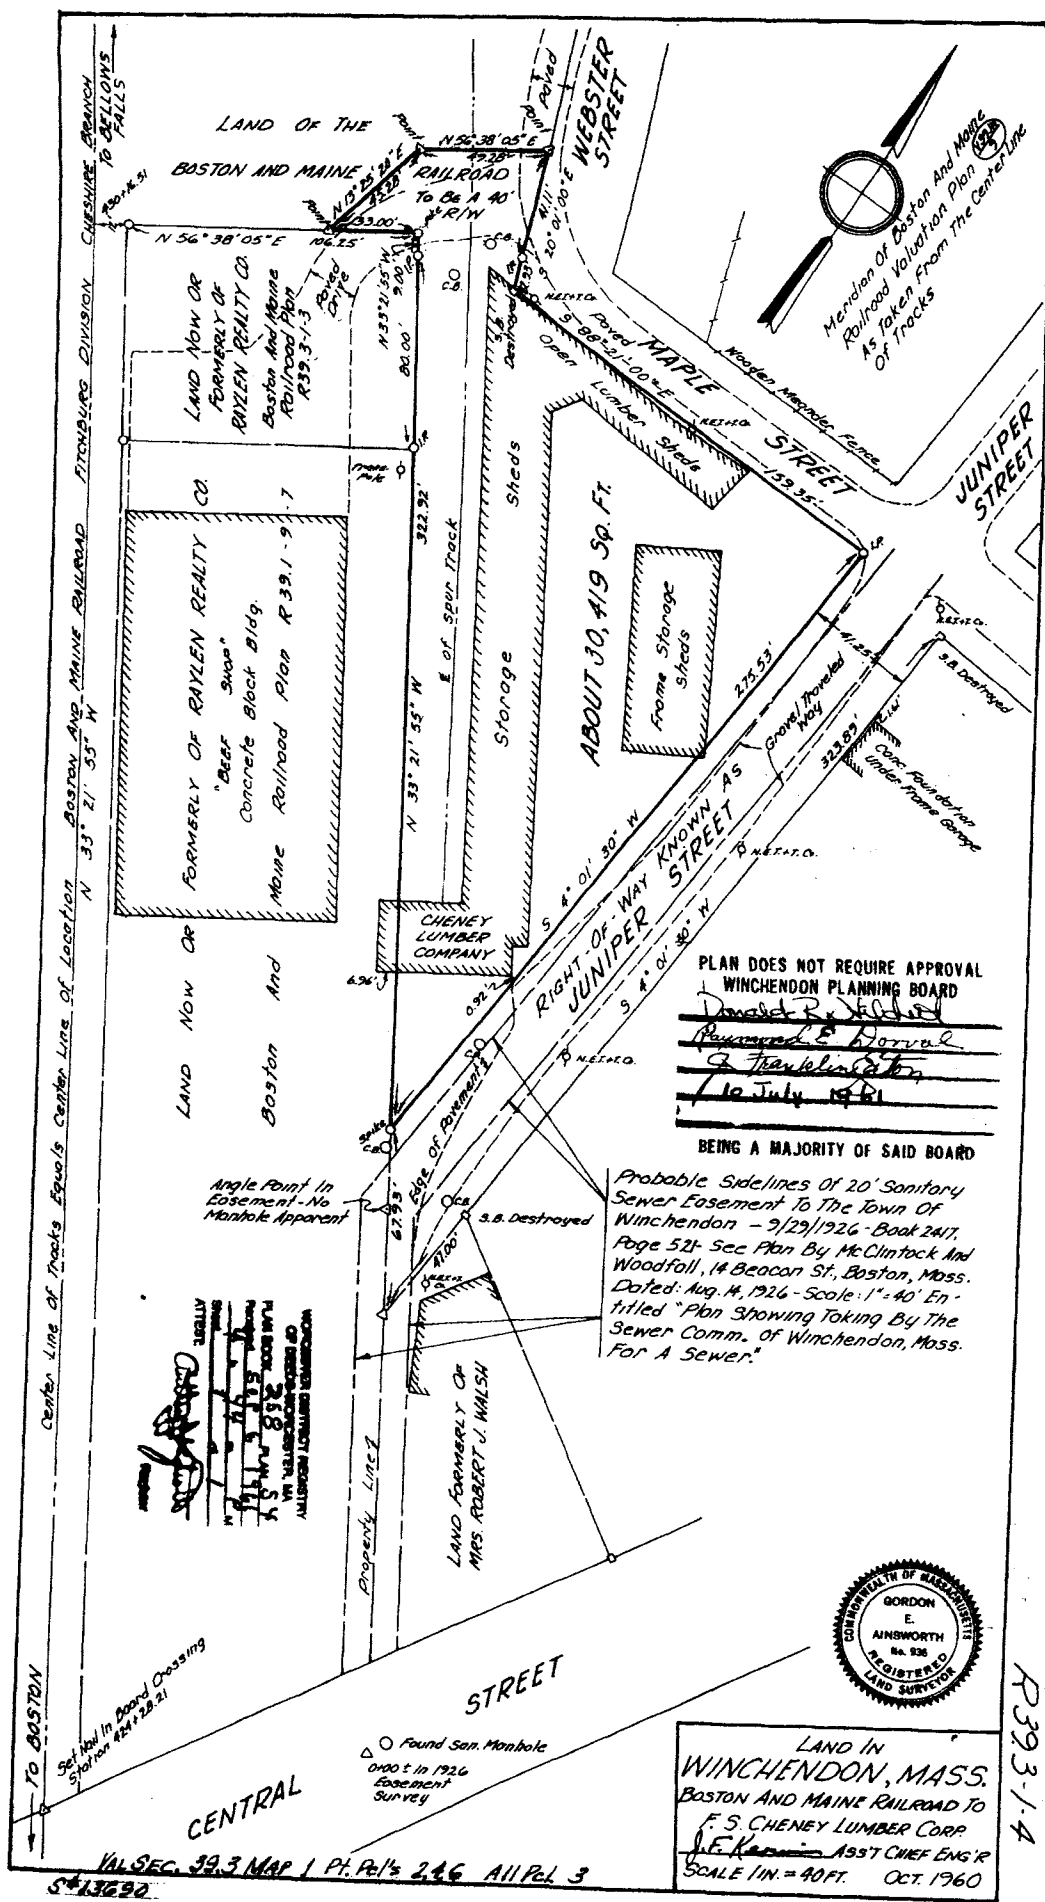

LAND IN
 WINCHENDON, MASS.
 BOSTON AND MAINE RAILROAD TO
 F. S. CHENEY LUMBER CORP.
 J. E. [Signature] ASST CHIEF ENG'R
 SCALE 1/4" = 40 FT. OCT. 1960

VAL SEC. 39.3 MAP 1 Pt. Pl's 2,4,6 All Pl. 3

R39.3-1.4

To [Signature]

11" x 18"