

APPROVAL UNDER THE SUBDIVISION CONTROL LAW NOT REQUIRED
WINCHENDON PLANNING BOARD


DATE: _____



AND SUBDIVISION REGULATIONS AND THE CONSEQUENCES OF VIOLATING THE SAME. I CERTIFY THAT THE PLAN CONFORMS TO THE RULES AND REGULATIONS OF THE REGISTER OF DEEDS.

DATE: _____

NOTES:

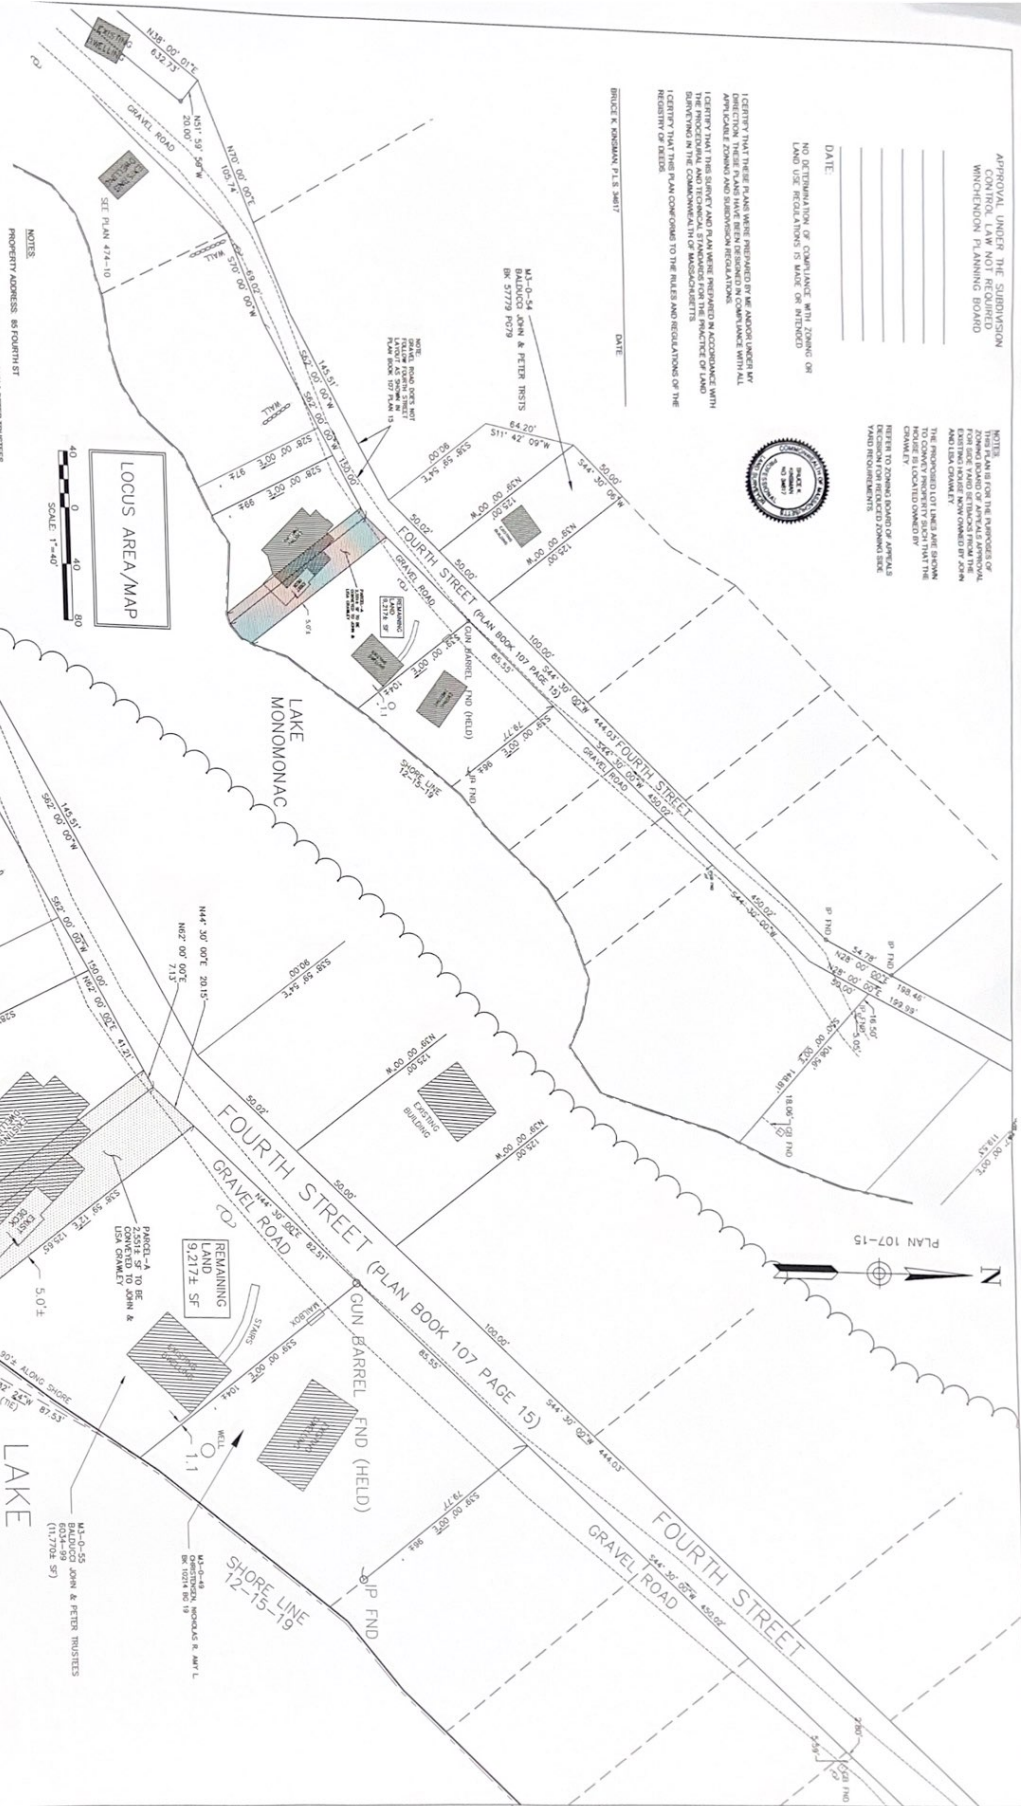

LOCUS AREA/MAP

NOTES:
RECORD OWNER: BALDUCCI JOHN & PETER TRUSTEES

REFERENCES:


LEGEND
PROPERTY LINE LOCUS
ABUTTING PROPERTY LINE
BOUND IRON RODDIN
EXISTING STRUCTURE
UTILITY POLE

SCALE 1"=40'

