



**EXISTING
CONDITION**

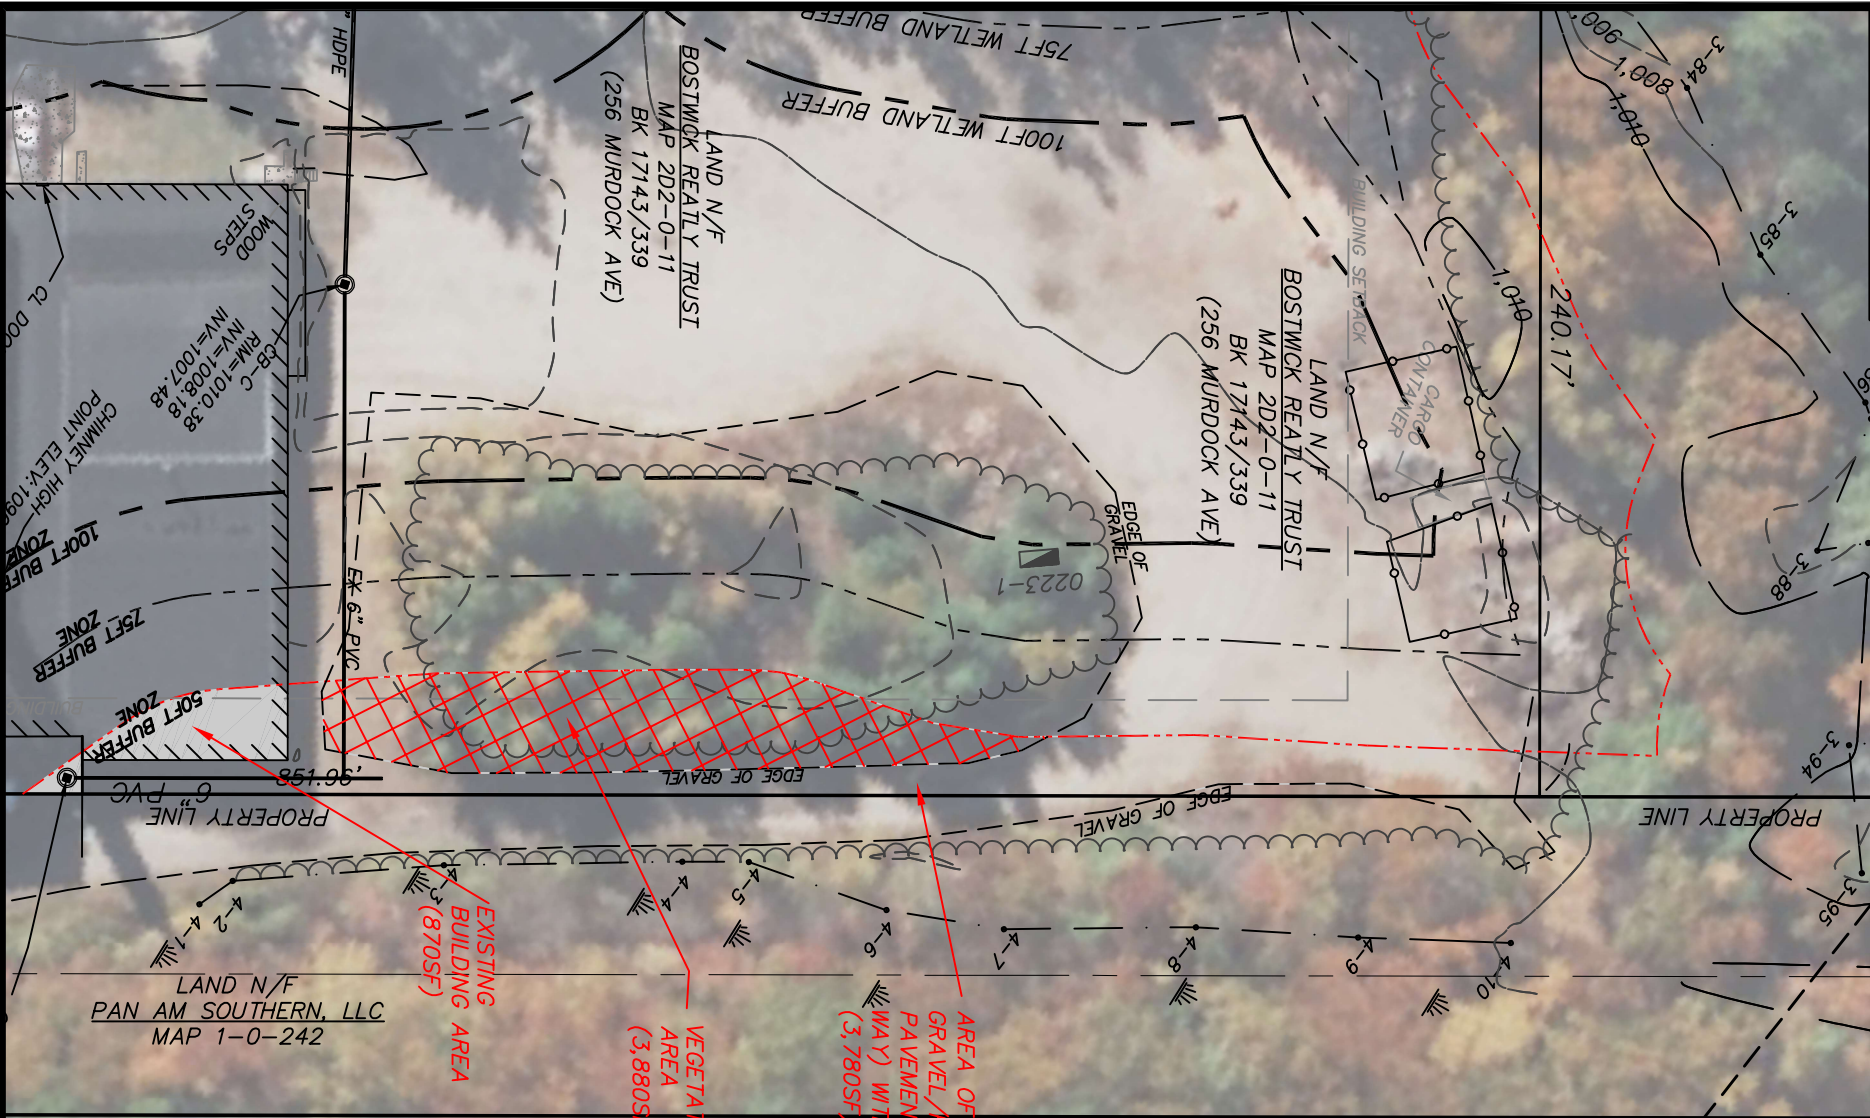

**PROPOSED
CONDITION**

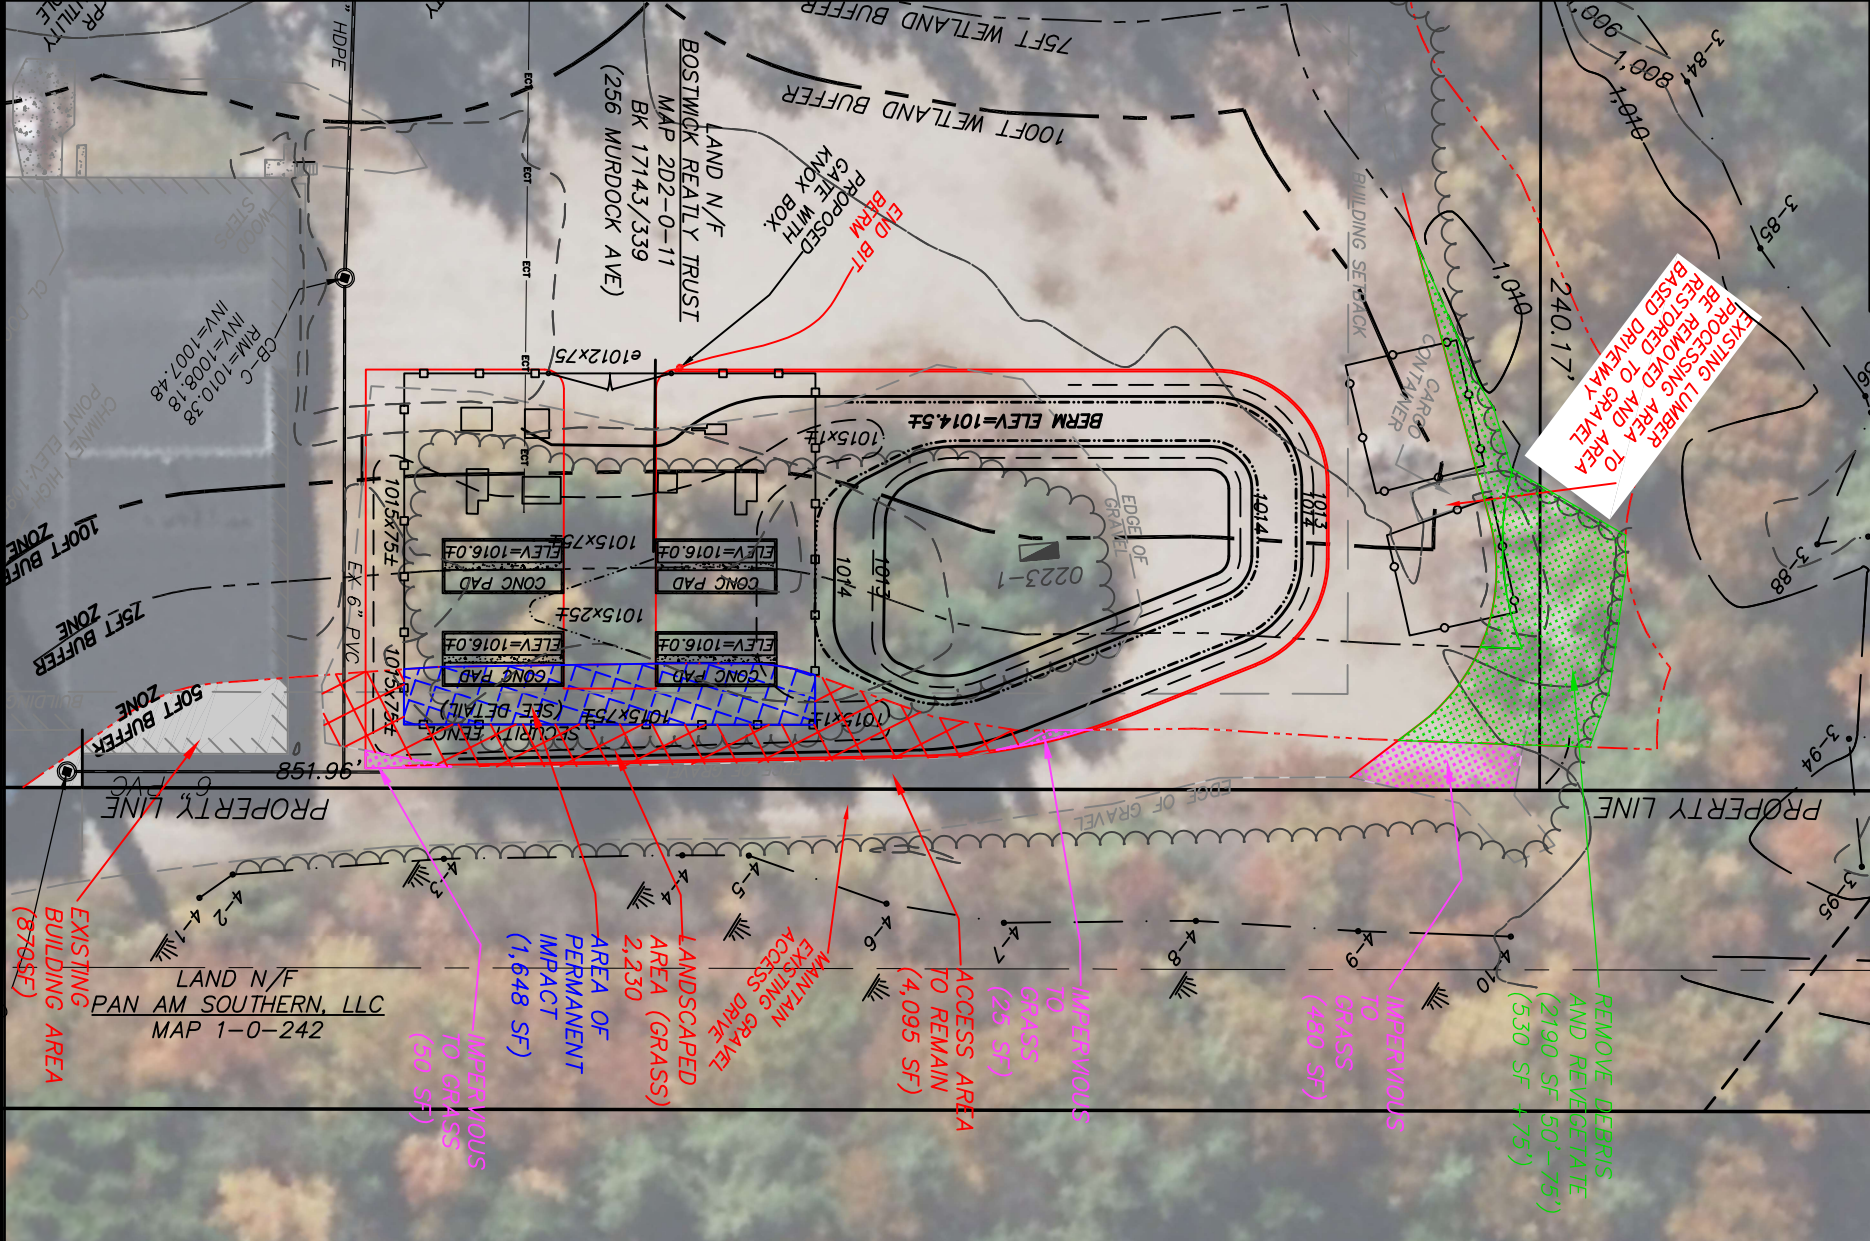

HANNIGAN ENGINEERING, INC.
 CIVIL ENGINEERS & LAND SURVEYORS
 8 MONUMENT SQUARE
 LEOMINSTER, MASSACHUSETTS 01453
 WWW.HANNIGANENGINEERING.COM
 (978) 534-1234 (T)
 (978) 534-6060 (F)

WINCHENDON, MASSACHUSETTS
 IN
AERIAL PLAN

PREPARED FOR:
 ZP BATTERY DEVCO, LLC
 PETER FORTE
 1 MERCANTILE STREET, SUITE 630
 WORCESTER, MASSACHUSETTS 01608
 TEL:

CALC:	WDH	DRWN:	CMA	SCALE:	1"=40'
CHKD:	CMA	APPD:	CMA	DATE:	JAN 2, 2024
SRV:	JEF	FB:	75-130	JOB NO:	3101
TAB:	BUFFER	SHEET:	1 OF 1	PLAN NO:	FILE