



RECORDED
 WORCESTER DISTRICT
 REGISTRY OF DEEDS
 AUG 30 10 24 AM '76
 FILE
 ATTEST

WORCESTER DISTRICT REGISTRY
 OF DEEDS-WORCESTER, MA
 PLAN BOOK 441 PLAN 109
 Received Aug 30, 1976
 10 24 AM
 Sheet 1 of 1
 ATTEST: *[Signature]*
 Register

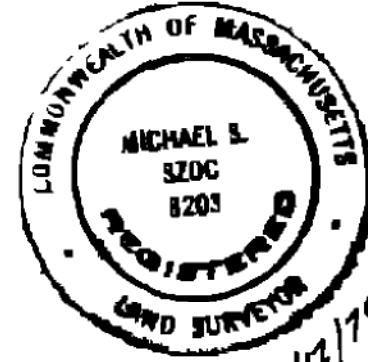

2/12/76
Michael S. Szyc

For Registry Use

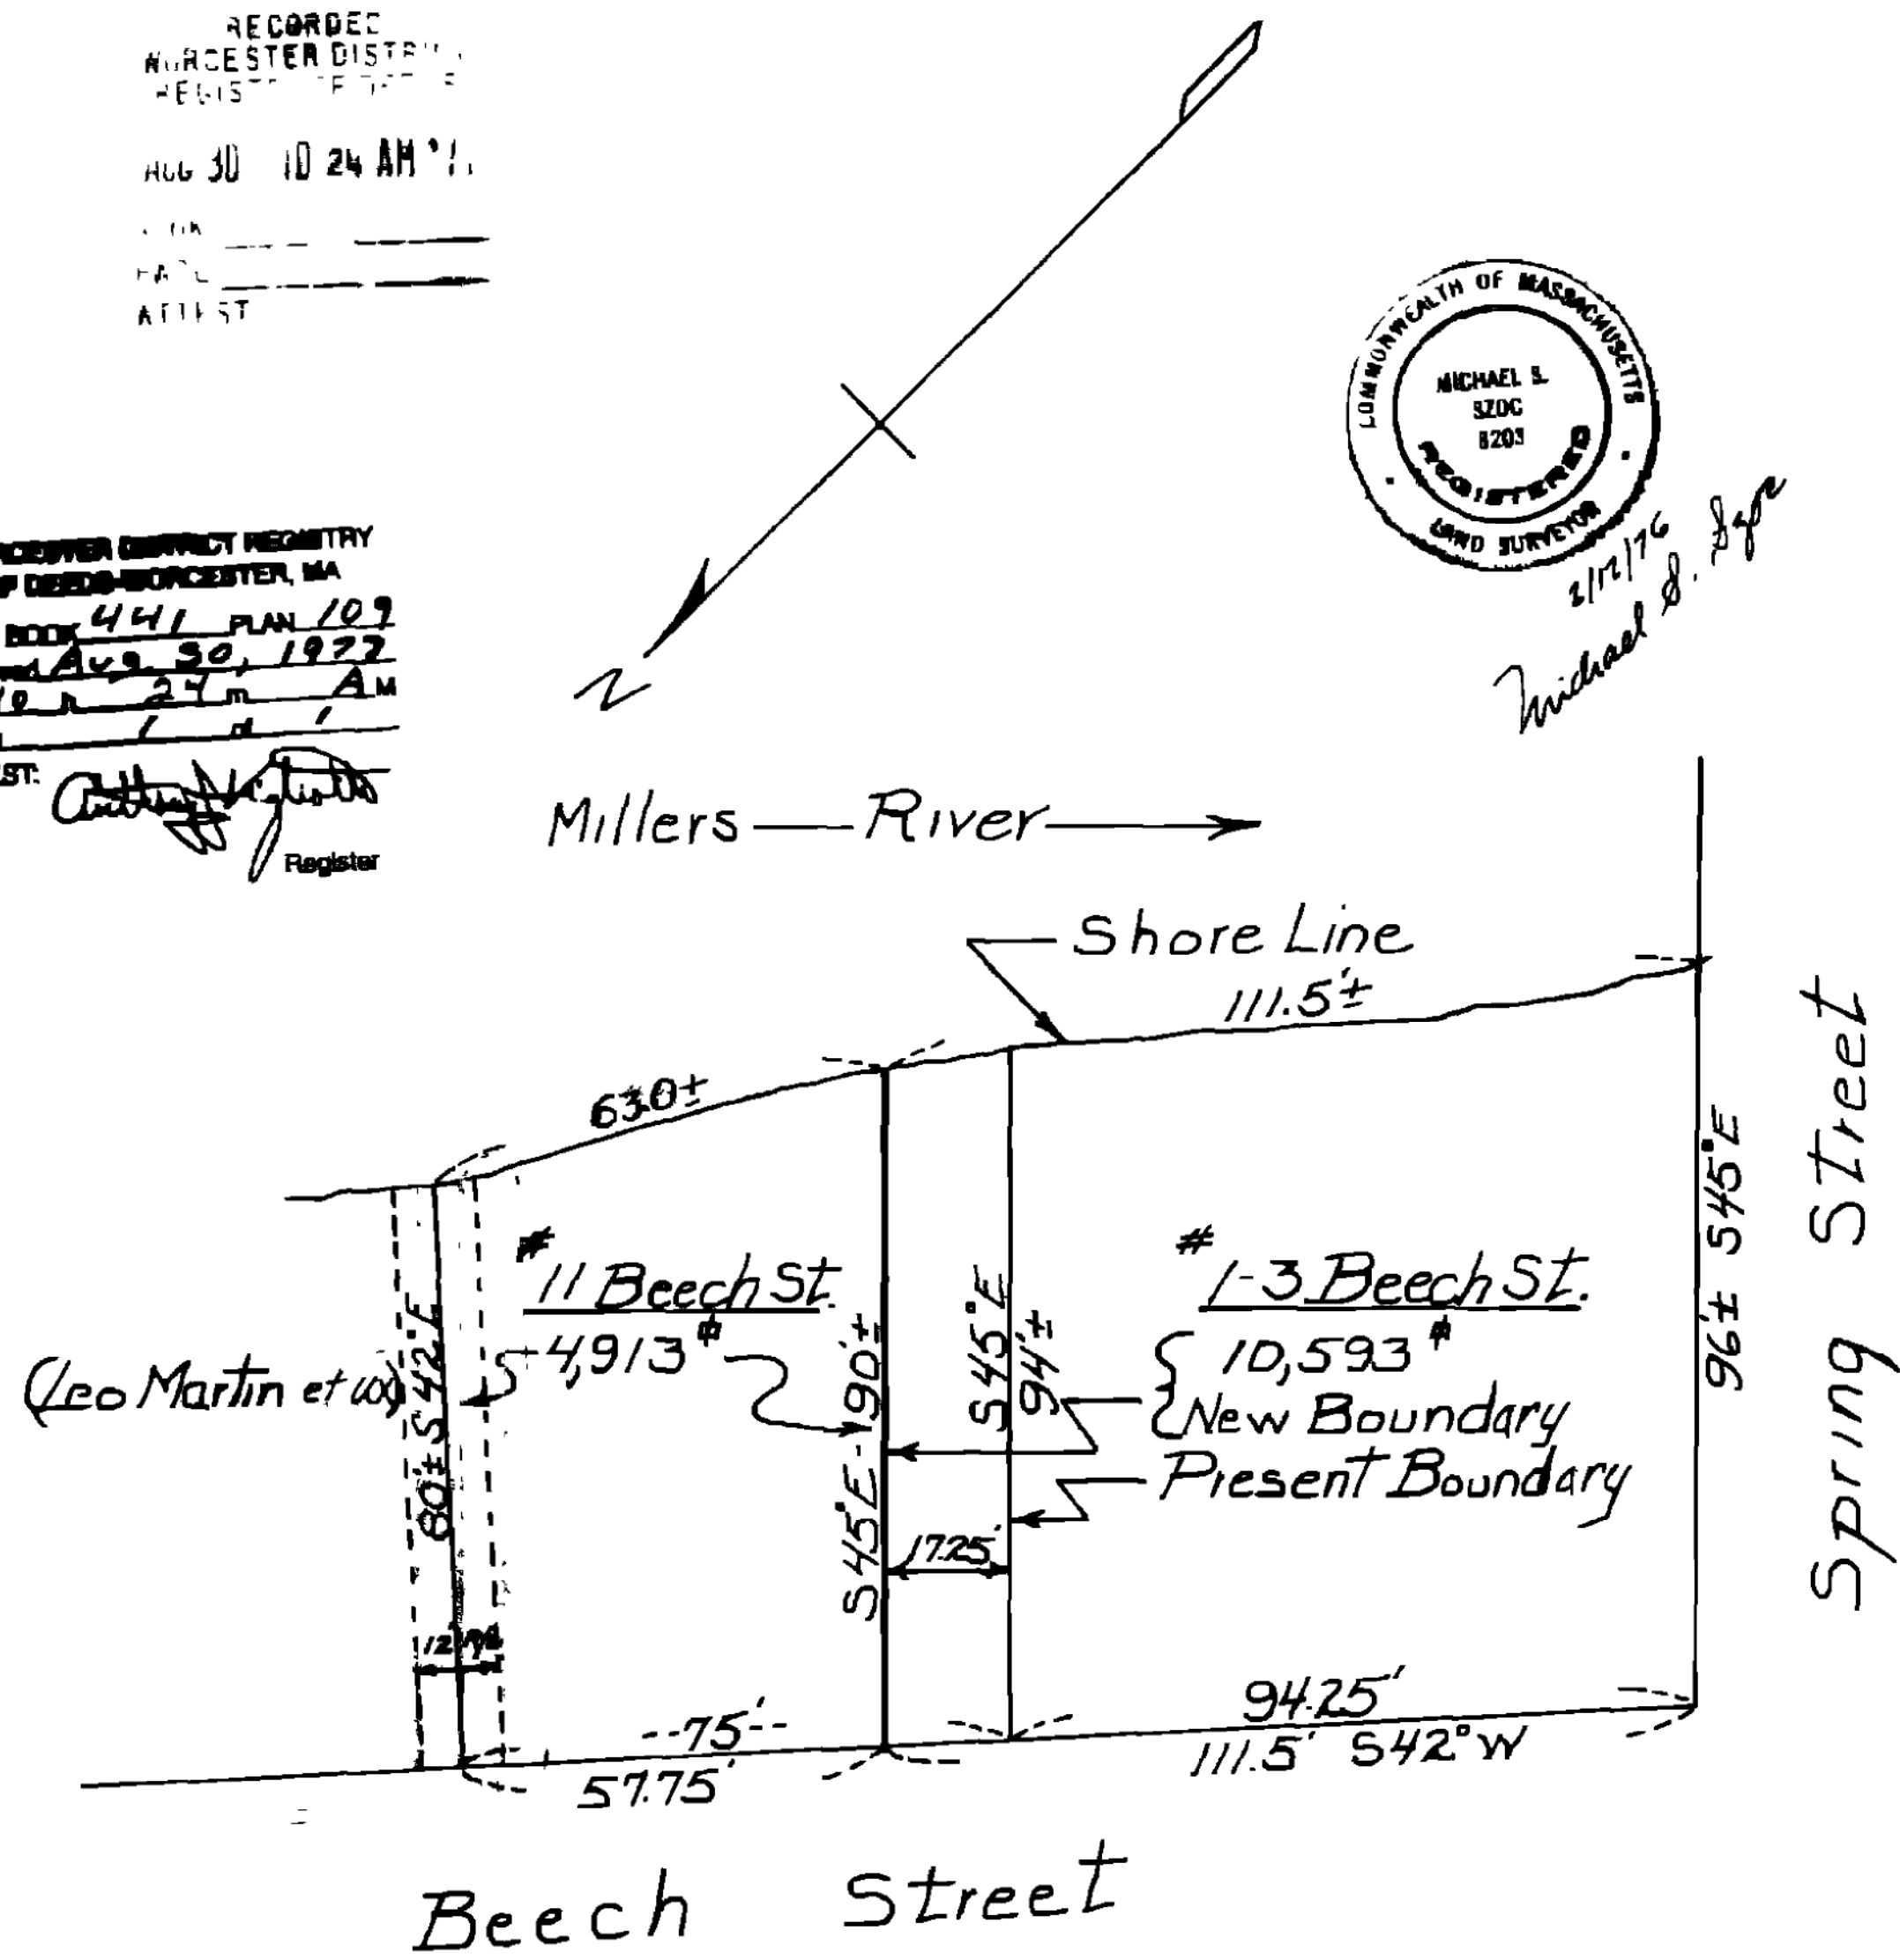

Town of Winchendon
 Planning Board
 Approval of Plan
 is required: Date: April 23,
 1976

1. *Joseph E. Lillie Jr.*
2. *Staff in Agency - agent.*
3. *Richard L. Meier*
4. _____

Being a majority of
 the members of the
 Planning Board


Compiled
 Plan of Land
 of

Toy Town Auto Body Inc
 Winchendon, Mass.

Scale 1"=30' - Nov 12, 1975

Drawn by: *E.T. Jeffers*

Checked by: *B.M. Szyc*

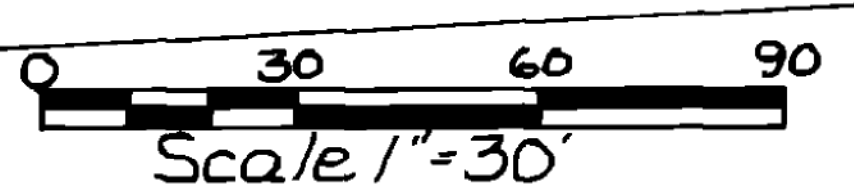

This Plan was prepared to conform to the
 Rules & Regulations of the Registry of Deeds-